



First Floor Plans

SCALE: 3/16"=1'-0"

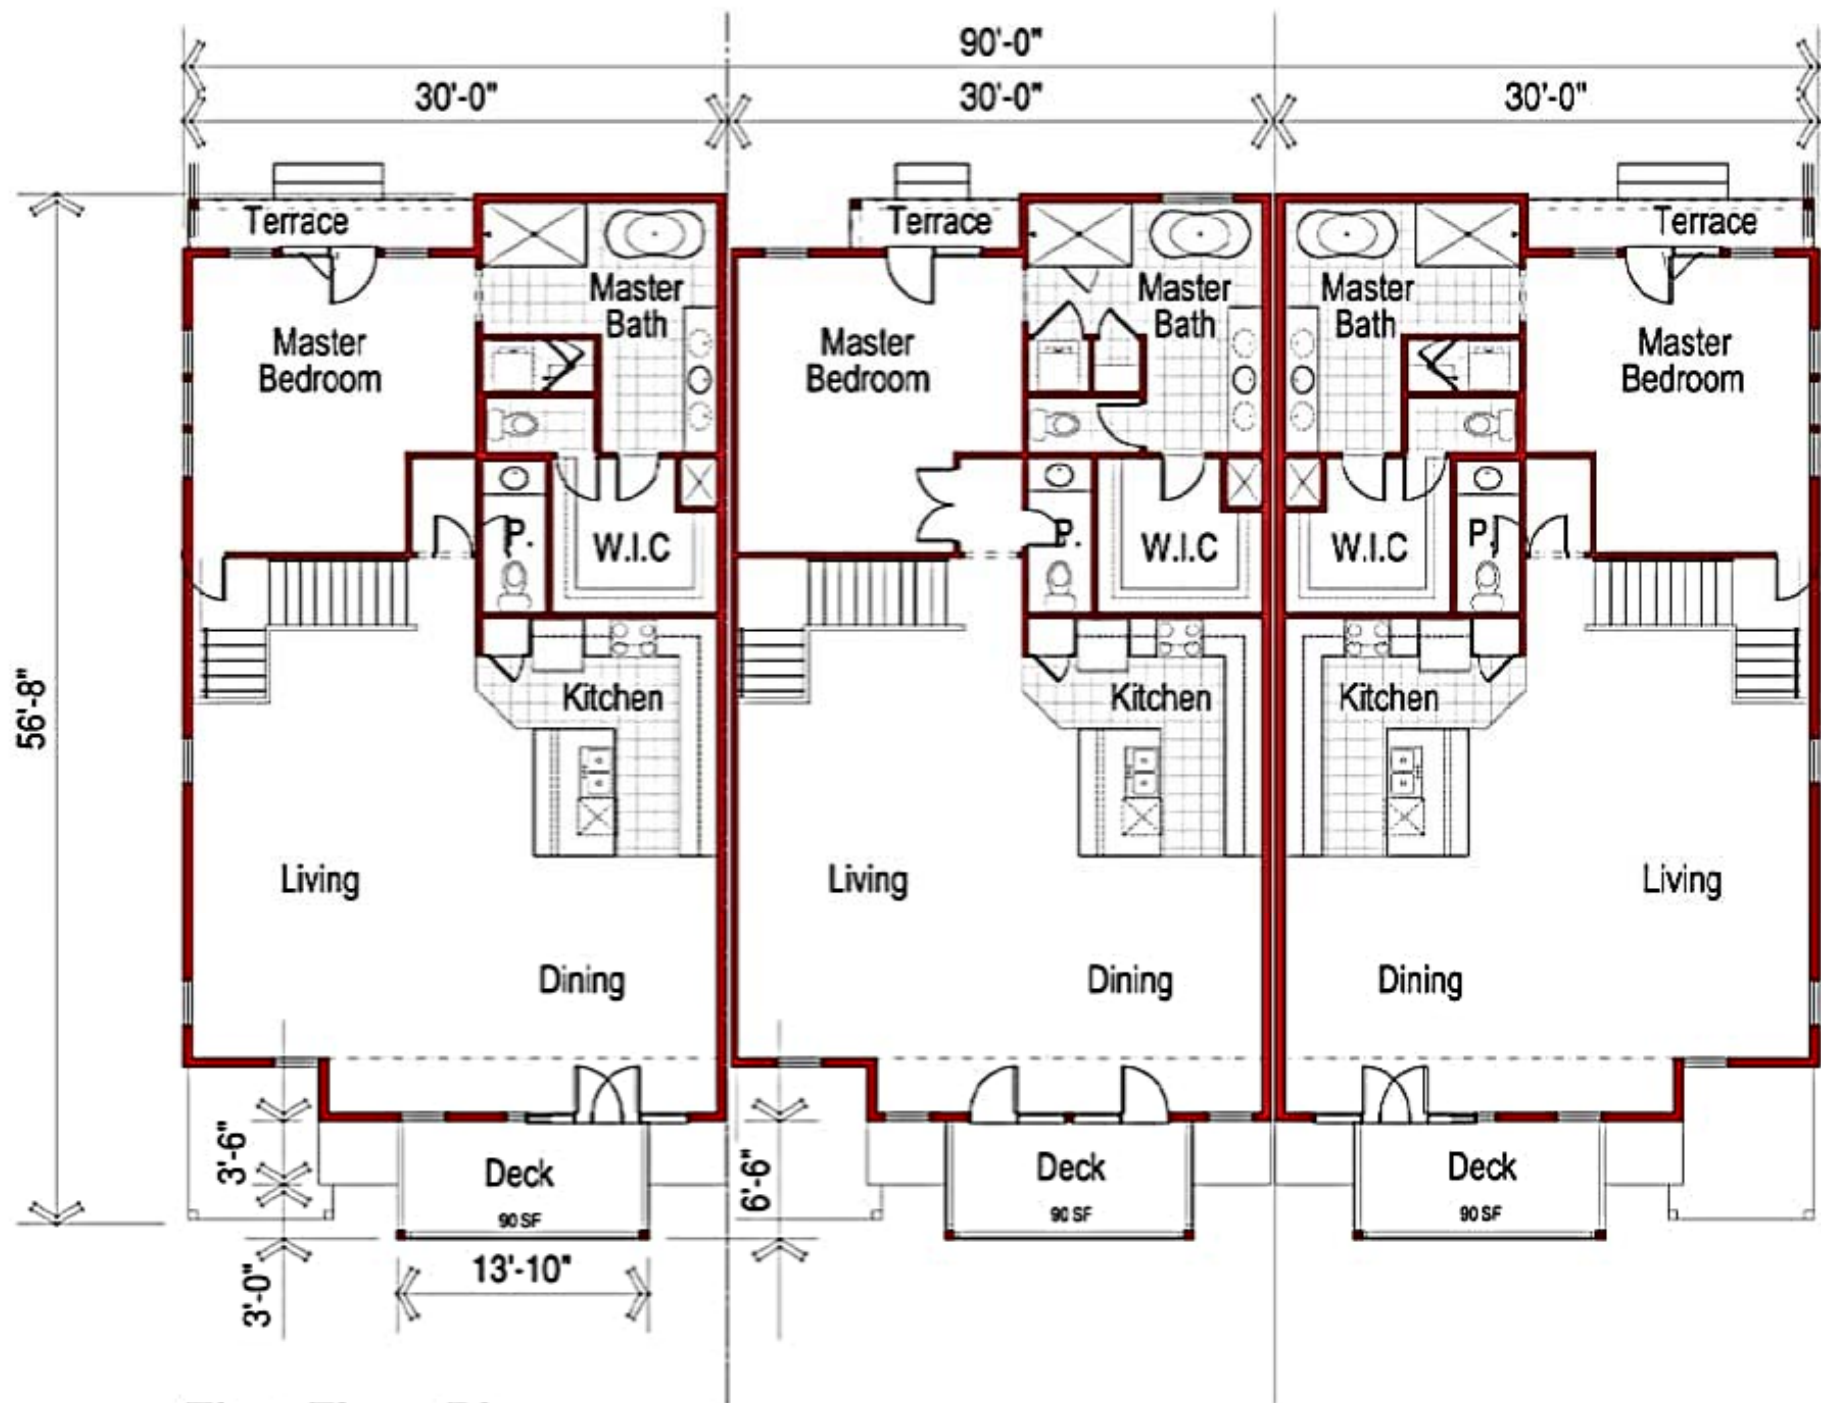


First Floor Plans

SCALE: 3/16"=1'-0"

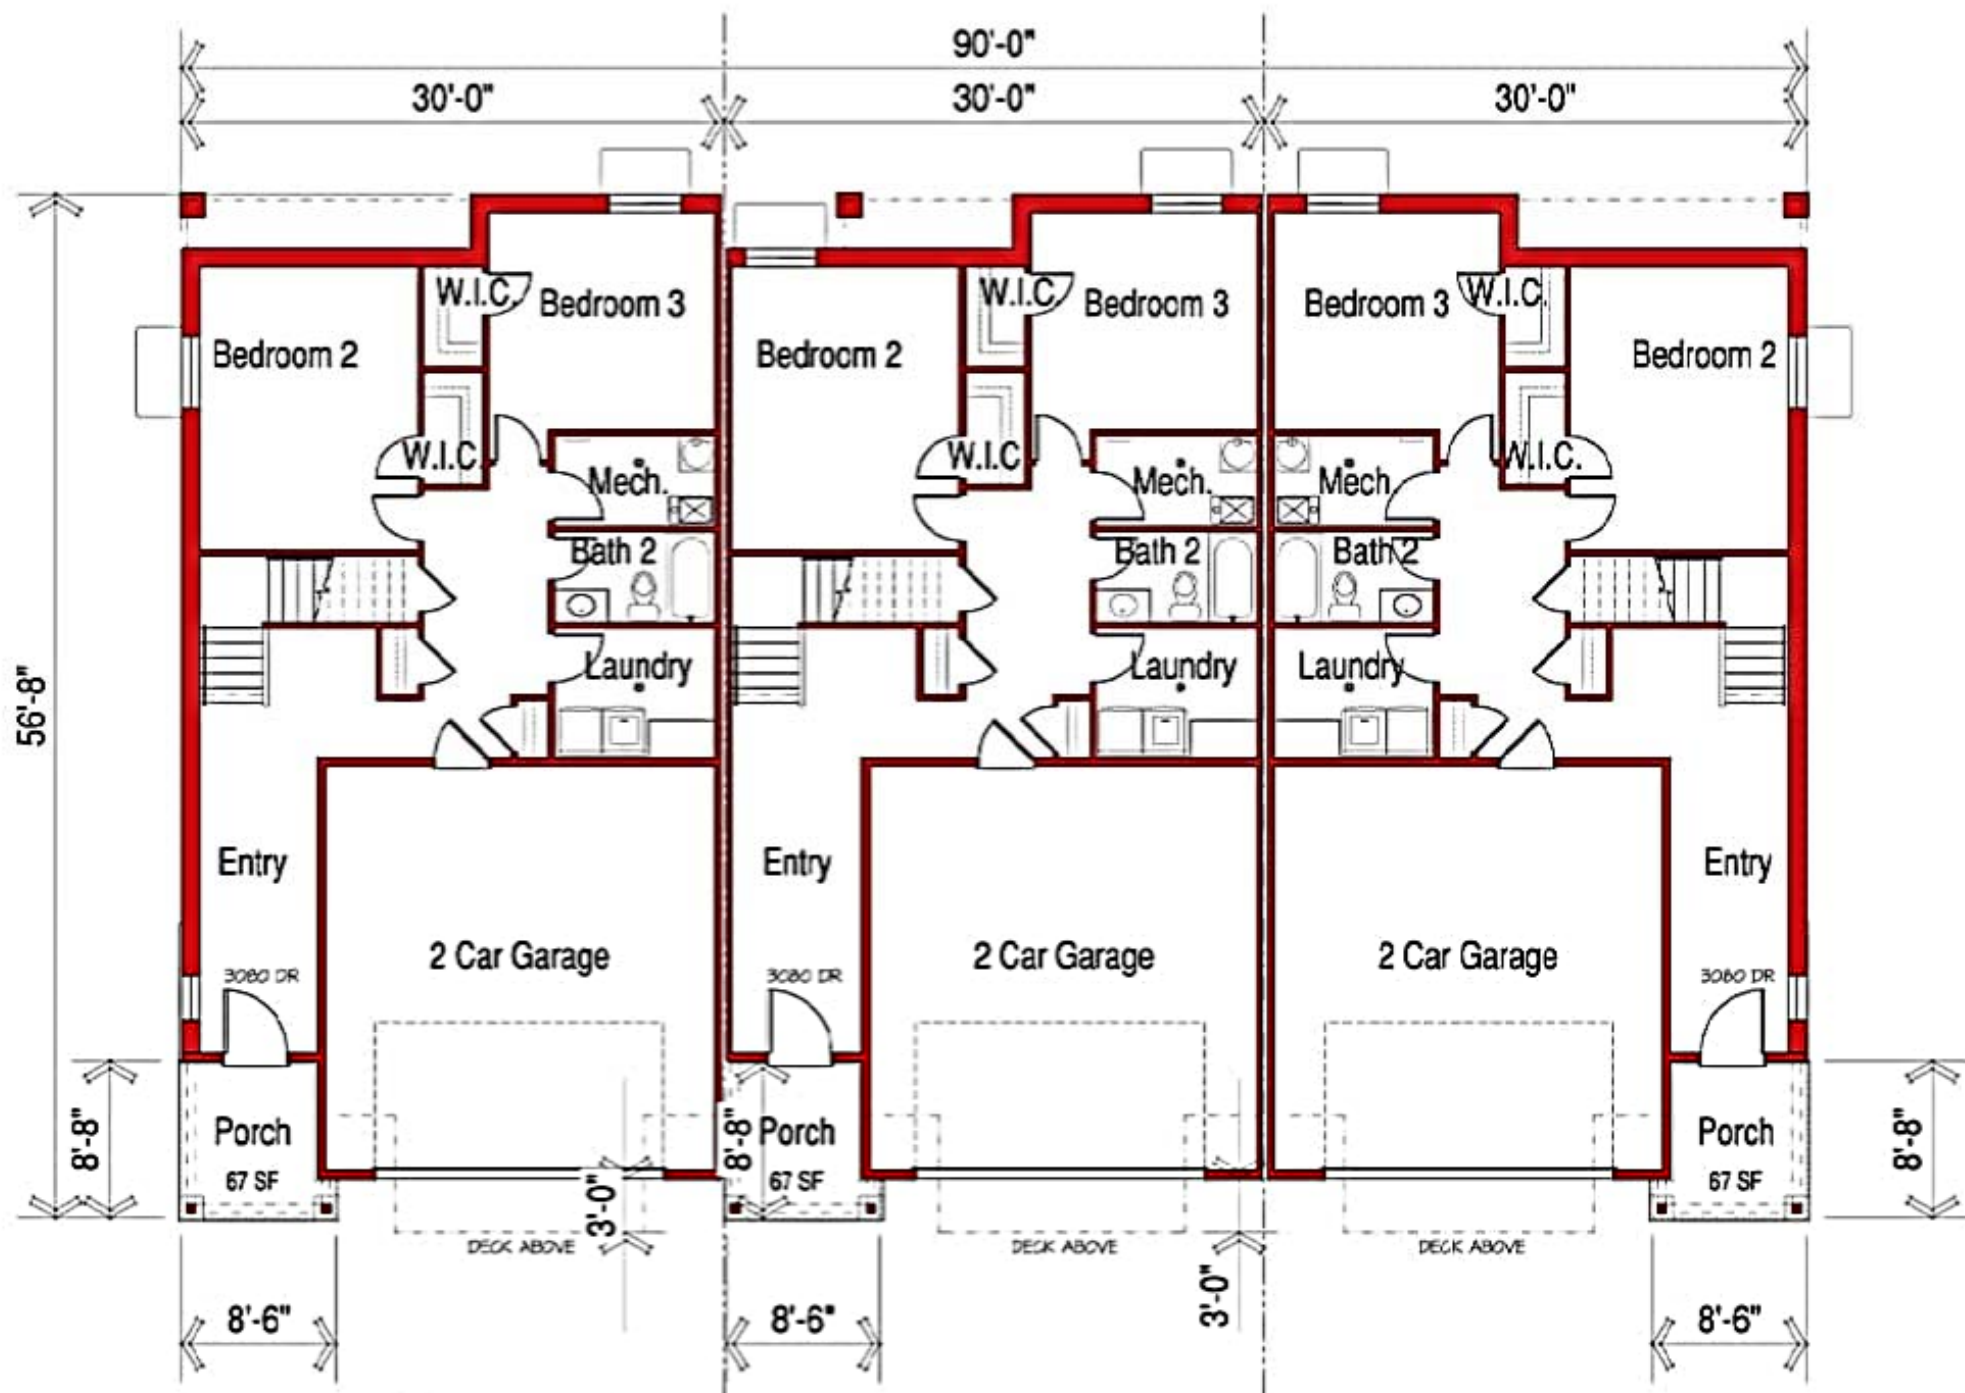

Basement Floor Plans

SCALE: 3/16" = 1'-0"

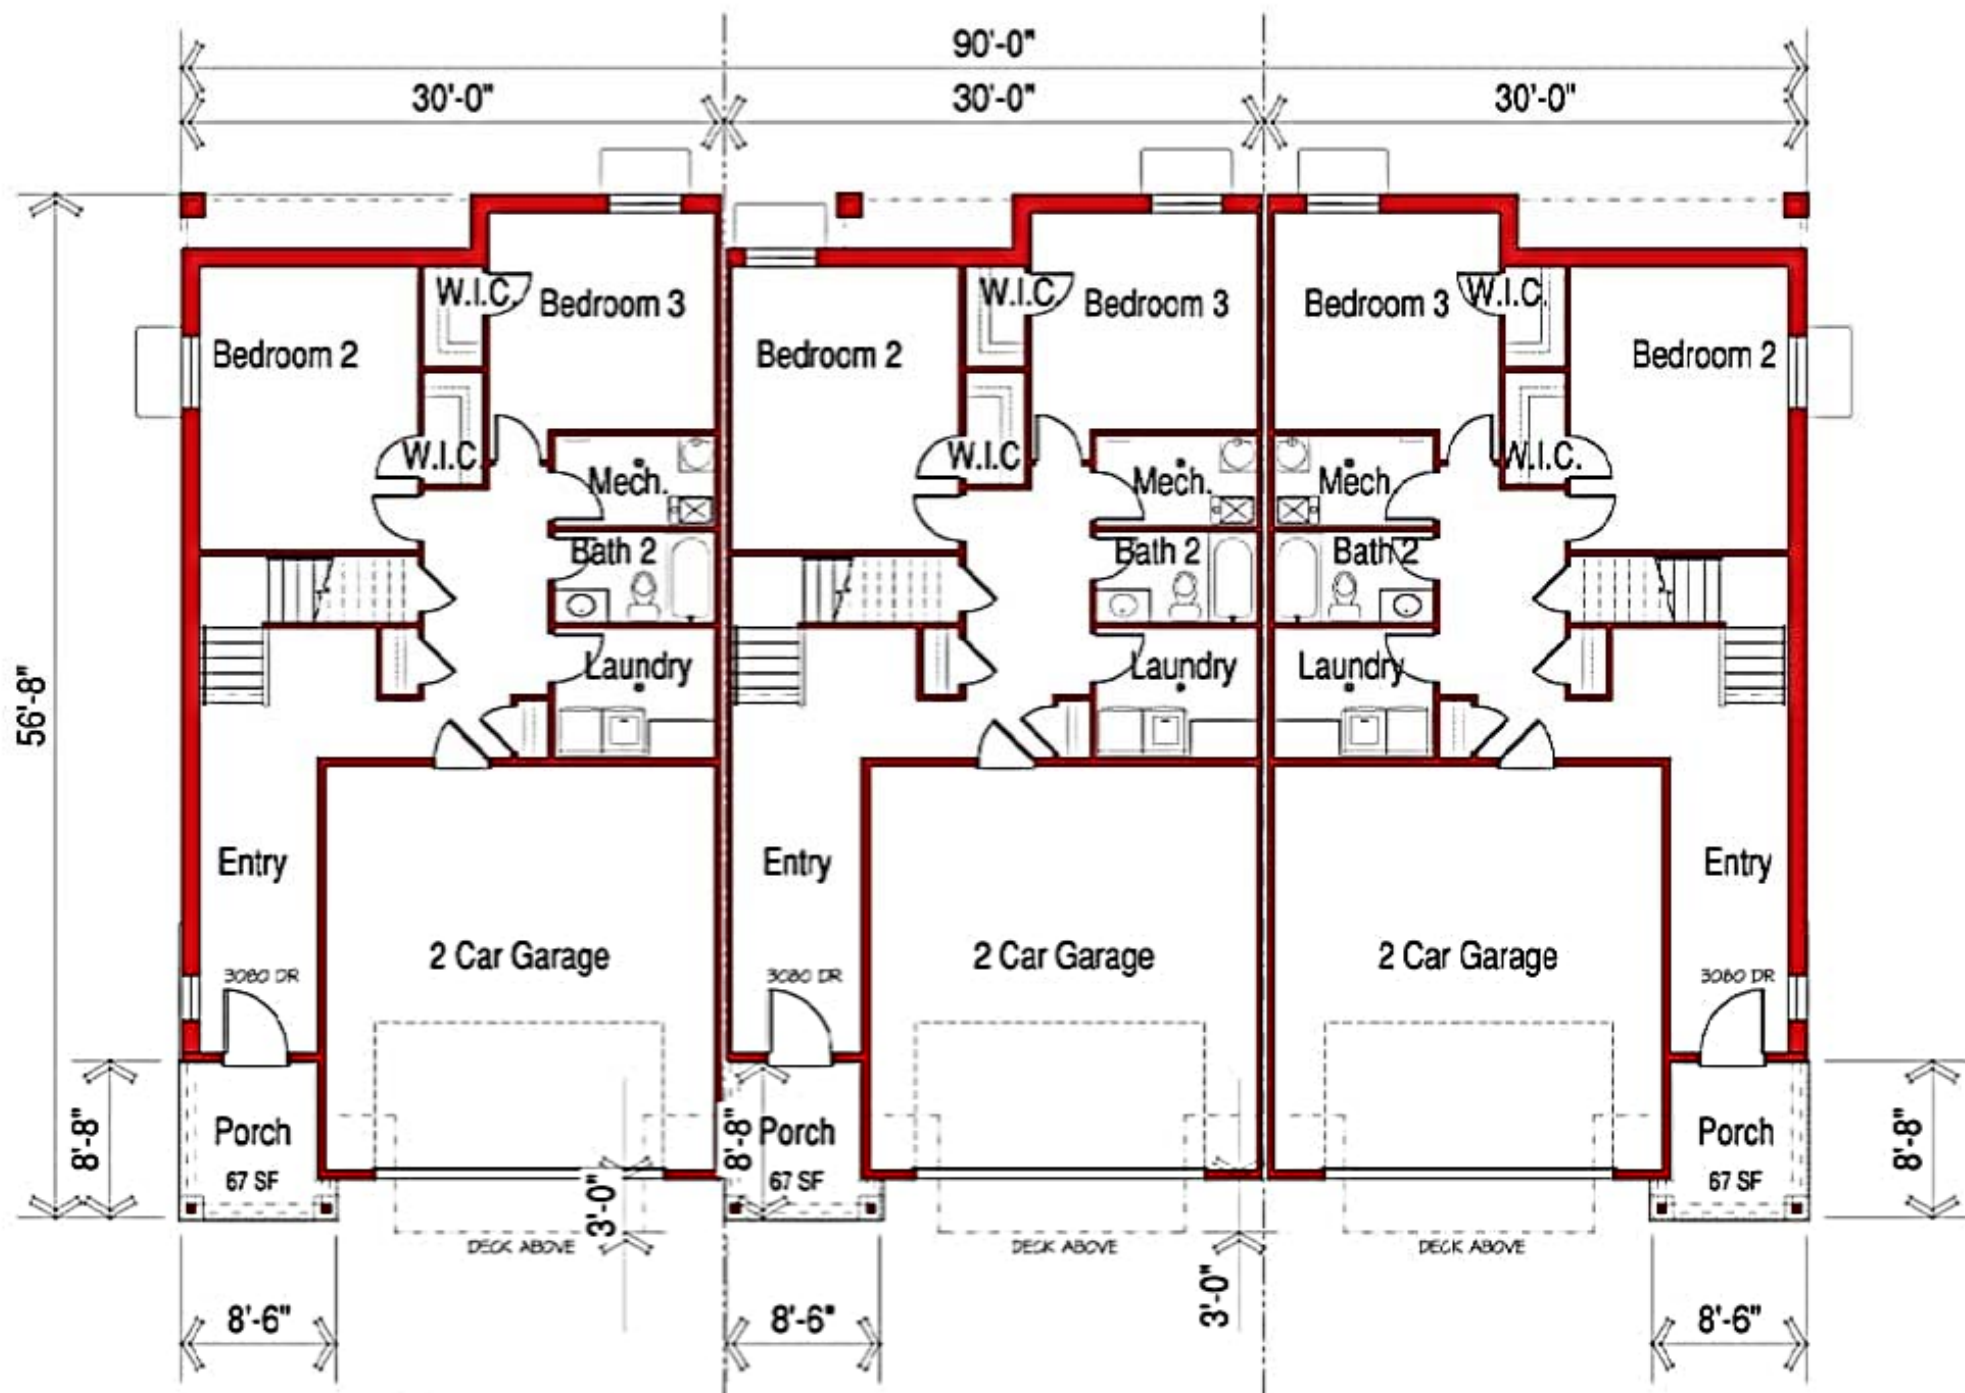

Basement Floor Plans

SCALE: 3/16" = 1'-0"