




FRONT ELEVATION

3/32" = 1'-0"



RIGHT ELEVATION

3/32" = 1'-0"

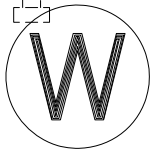

Renderings and floor plans are artist's conceptions and are not intended to show specific final work. Square footages are approximate and may vary. Plans, elevations, options, features and prices are subject to change without notice.
© 2007 Harvest Park, LLC.

Marketed by Harvest Park Realty
(801) 491-3300
www.HarvestPark.net

P:\02-BASE PLANS\TIMPANOGOS-C-1L-2.FG-W\PLAN BOOK\TIMPANOGOS-C-PLAN BOOK.DWG

Timpanogos- C- Base Plan
Plan Book

Harvest Park, Mapleton, Utah 84664

Front & Right Elevations

1

of 6




REAR ELEVATION

3/32" = 1'-0"



LEFT ELEVATION

3/32" = 1'-0"

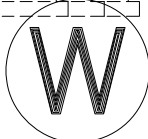

Renderings and floor plans are artist's conceptions and are not intended to show specific final work. Square footages are approximate and may vary. Plans, elevations, options, features and prices are subject to change without notice.
© 2007 Harvest Park, LLC.

Marketed by Harvest Park Realty
(801) 491-3300
www.HarvestPark.net

P:\02-BASE PLANS\TIMPANOGOS-C-1L-2.FG-W\PLAN BOOK\TIMPANOGOS-C-PLAN BOOK.DWG


Timpanogos- C- Base Plan
Plan Book

Harvest Park, Mapleton, Utah 84664

Rear & Left Elevations

2

of 6

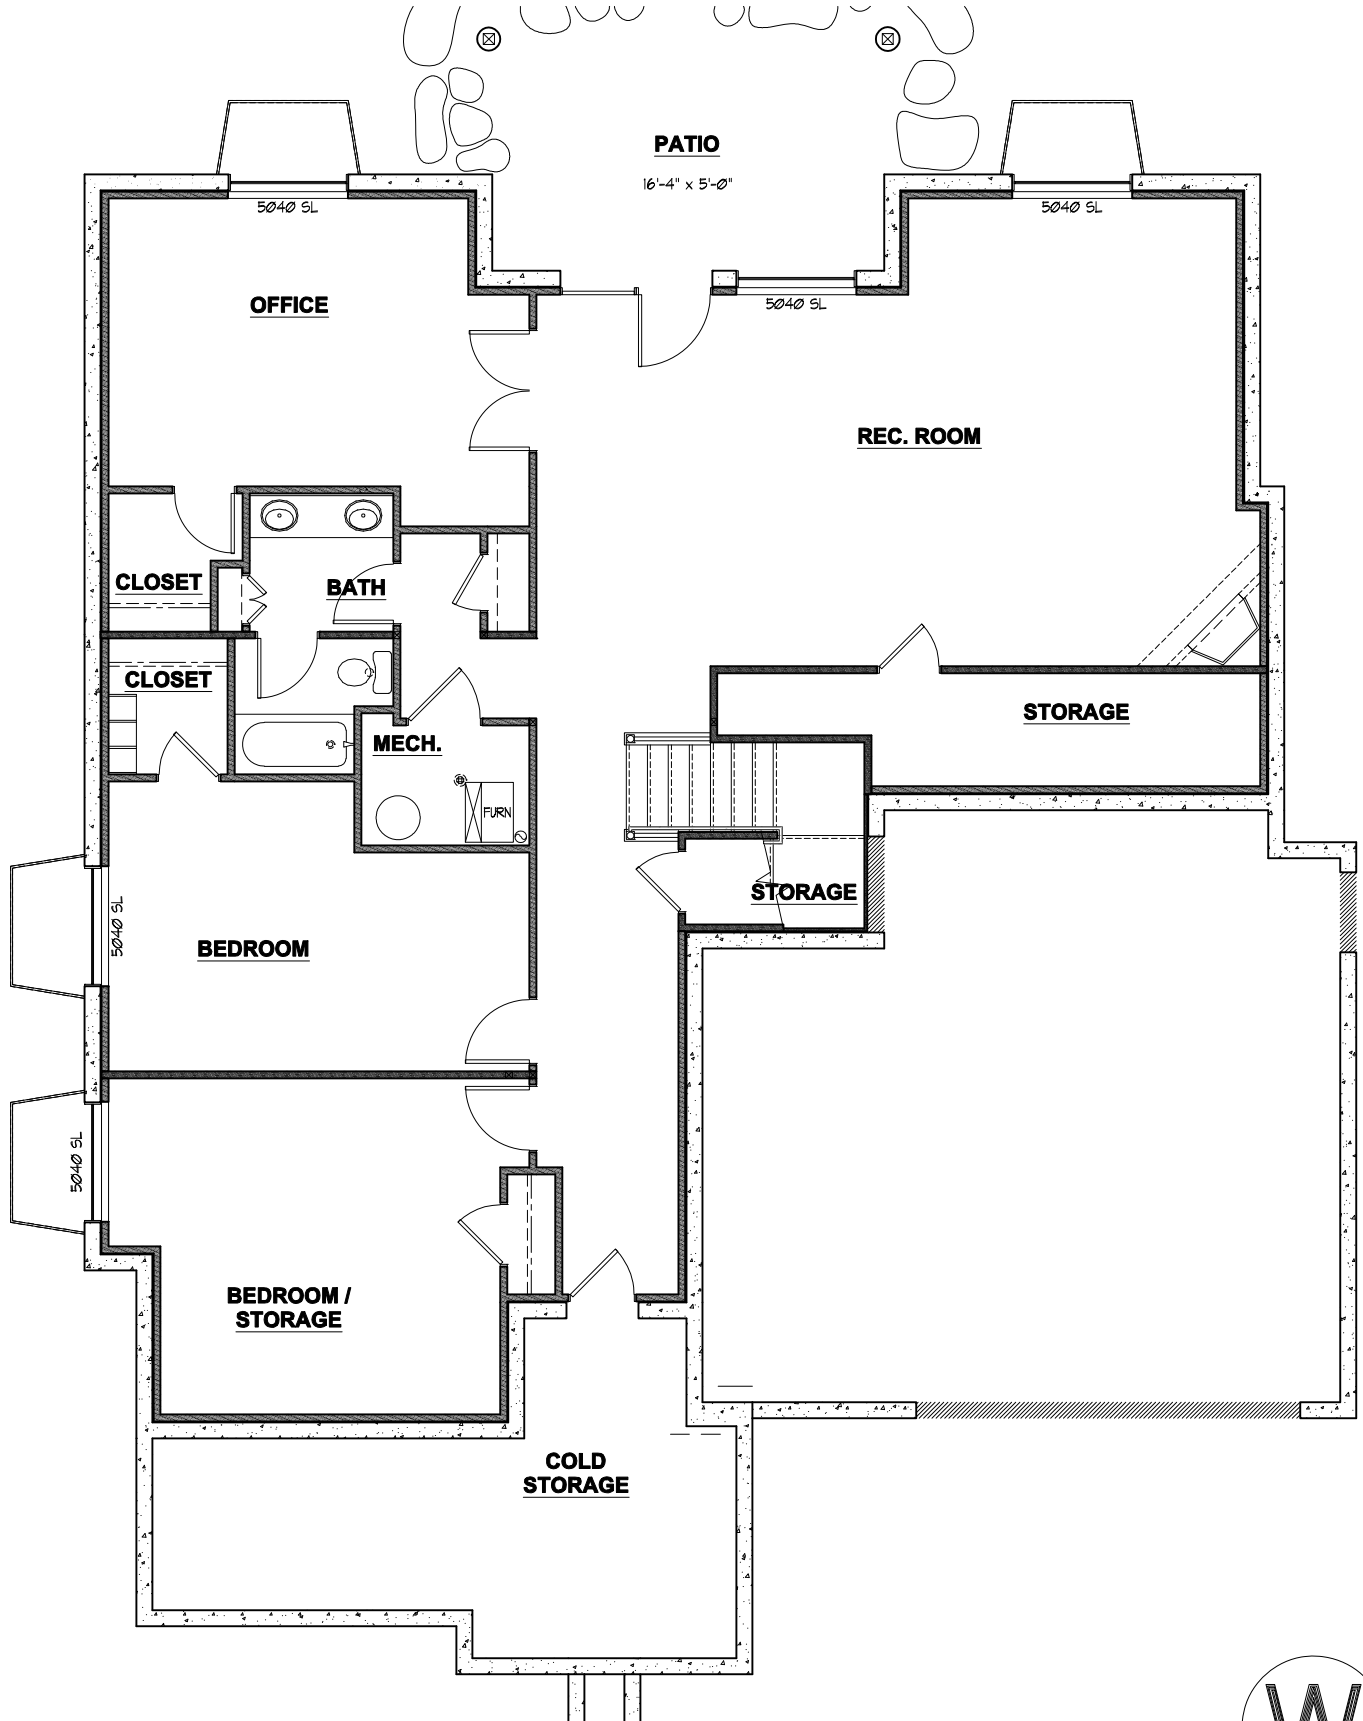

 DASHED LINES REPRESENT FUTURE
 OR NOT IN CONTRACT ITEMS

BASEMENT LEVEL FLOOR PLAN

1/8" = 1'-0"

2178 SQ.FT.



Renderings and floor plans are artist's conceptions and are not intended to show specific final work. Square footages are approximate and may vary. Plans, elevations, options, features and prices are subject to change without notice.
 © 2007 Harvest Park, LLC.

Marketed by Harvest Park Realty
 (801) 491-3300
 www.HarvestPark.net

P:\02-BASE PLANS\TIMPANOGOS-C-1L-2.FG-W\PLAN BOOK\TIMPANOGOS-C-PLAN BOOK.DWG


Timpanogos- C- Base Plan
 Plan Book

Harvest Park, Mapleton, Utah 84664

Basement Level Floor Plan

3

of 6

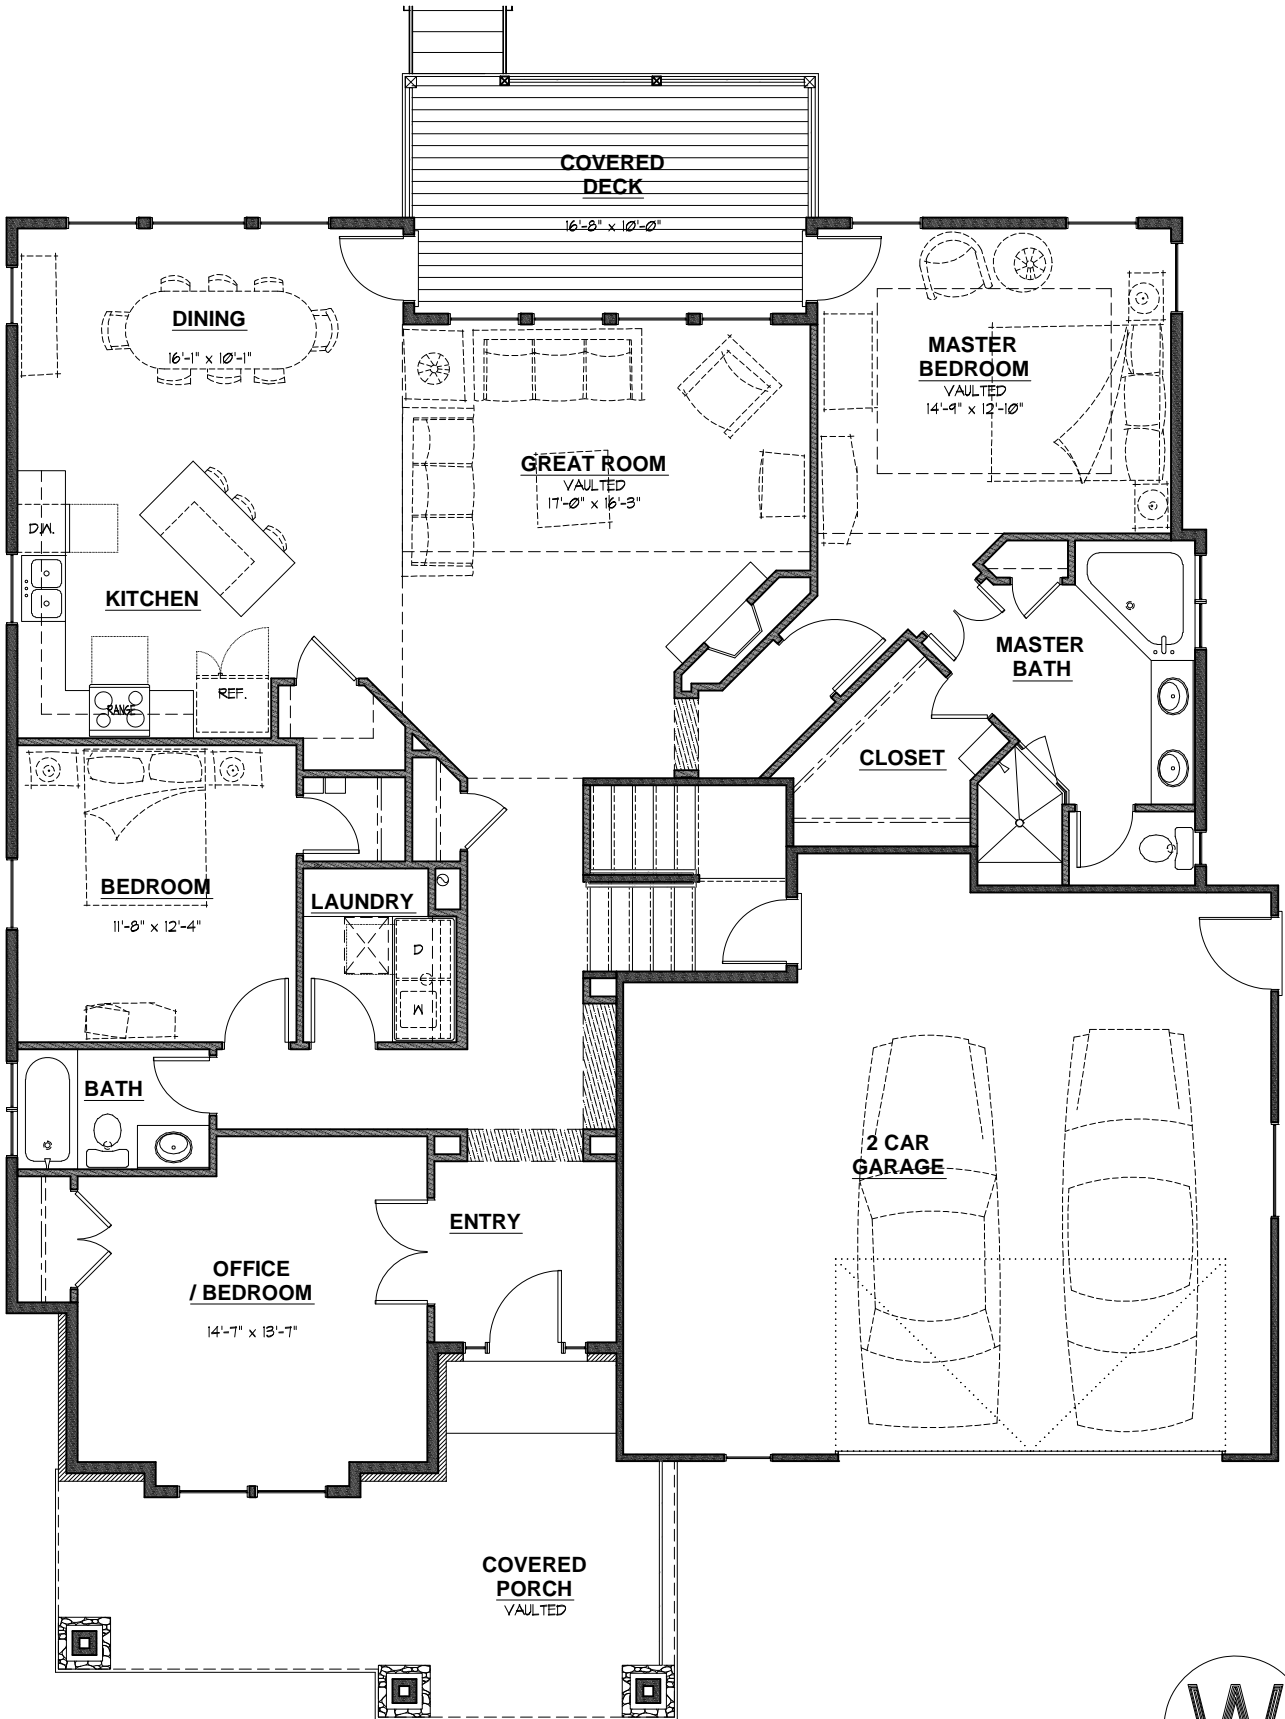

 DASHED LINES REPRESENT FUTURE
 OR NOT IN CONTRACT ITEMS

MAIN LEVEL FLOOR PLAN

1/8" = 1'-0" 1928 SQ.FT. + 634 SQ.FT. GARAGE



Renderings and floor plans are artist's conceptions and are not intended to show specific final work. Square footages are approximate and may vary. Plans, elevations, options, features and prices are subject to change without notice.
 © 2007 Harvest Park, LLC.

Marketed by Harvest Park Realty
 (801) 491-3300
 www.HarvestPark.net

P:\02-BASE PLANS\TIMPANOGOS-C-1L-2.FG-W\PLAN BOOK\TIMPANOGOS-C-PLAN BOOK.DWG

Timpanogos- C- Base Plan


Plan Book

Harvest Park, Mapleton, Utah 84664

Main Level Floor Plan

4

of 6

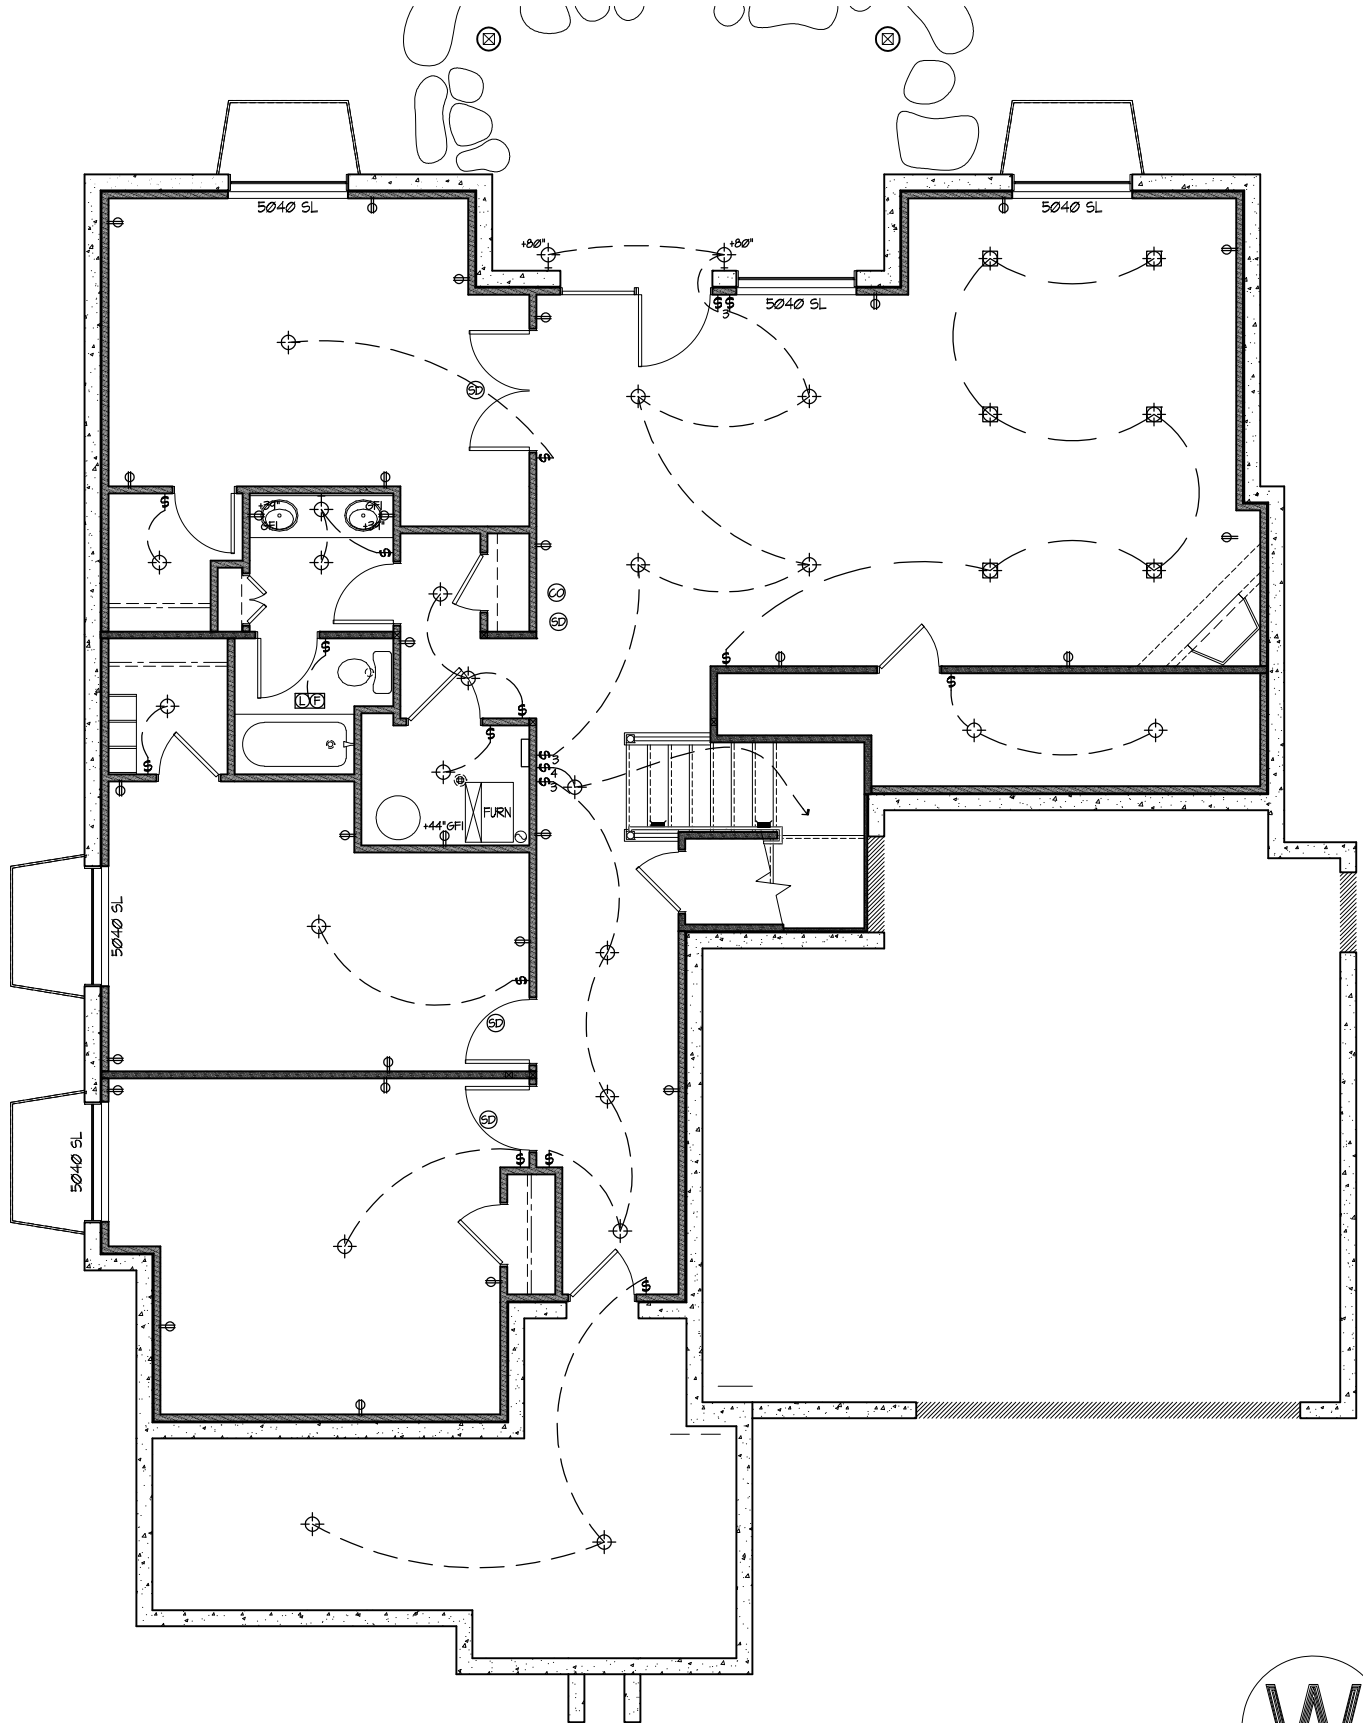

 DASHED LINES REPRESENT FUTURE
 OR NOT IN CONTRACT ITEMS

BASEMENT ELECTRICAL PLAN

1/8" = 1'-0"



Renderings and floor plans are artist's conceptions and are not intended to show specific final work. Square footages are approximate and may vary. Plans, elevations, options, features and prices are subject to change without notice.
 © 2007 Harvest Park, LLC.

Marketed by Harvest Park Realty
 (801) 491-3300
 www.HarvestPark.net

P:\02-BASE PLANS\TIMPANOGOS-C-1L-2.FG-W\PLAN BOOK\TIMPANOGOS-C-PLAN BOOK.DWG

Timpanogos-C- Base Plan


Plan Book

Harvest Park, Mapleton, Utah 84664

Basement Electrical Plan

5

of 6

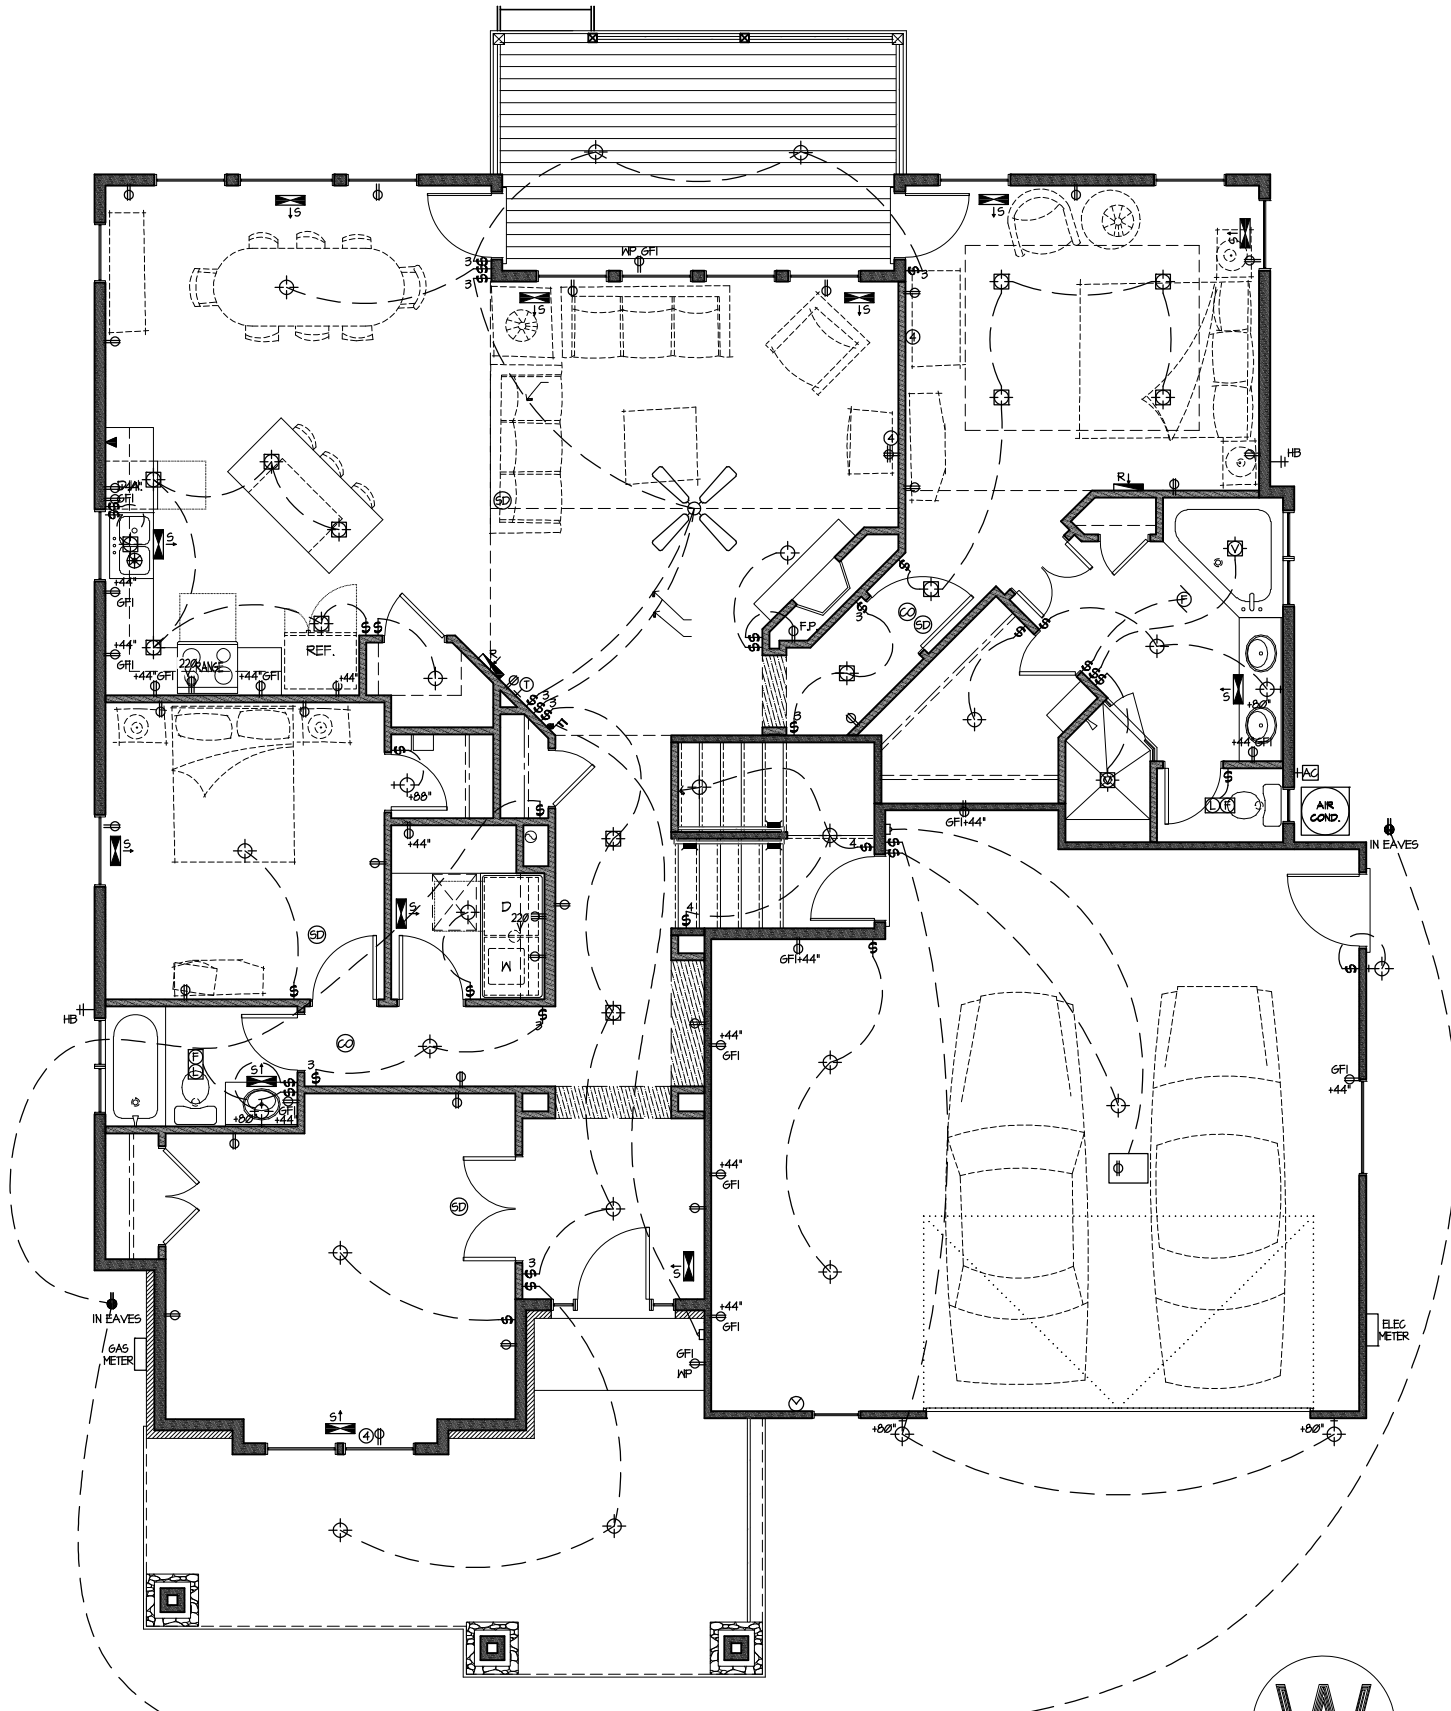

DASHED LINES REPRESENT FUTURE OR NOT IN CONTRACT ITEMS

MAIN LEVEL ELECTRICAL PLAN

1/8" = 1'-0"



Renderings and floor plans are artist's conceptions and are not intended to show specific final work. Square footages are approximate and may vary. Plans, elevations, options, features and prices are subject to change without notice.
© 2007 Harvest Park, LLC.

Marketed by Harvest Park Realty
(801) 491-3300
www.HarvestPark.net

P:\02-BASE PLANS\TIMPANOGOS-C-1L-2.FG-W\PLAN BOOK\TIMPANOGOS-C-PLAN BOOK.DWG

Timpanogos- C- Base Plan

Plan Book

Harvest Park, Mapleton, Utah 84664

Main Level Electrical Plan

6
of 6