




FRONT ELEVATION

3/16" = 1'-0"

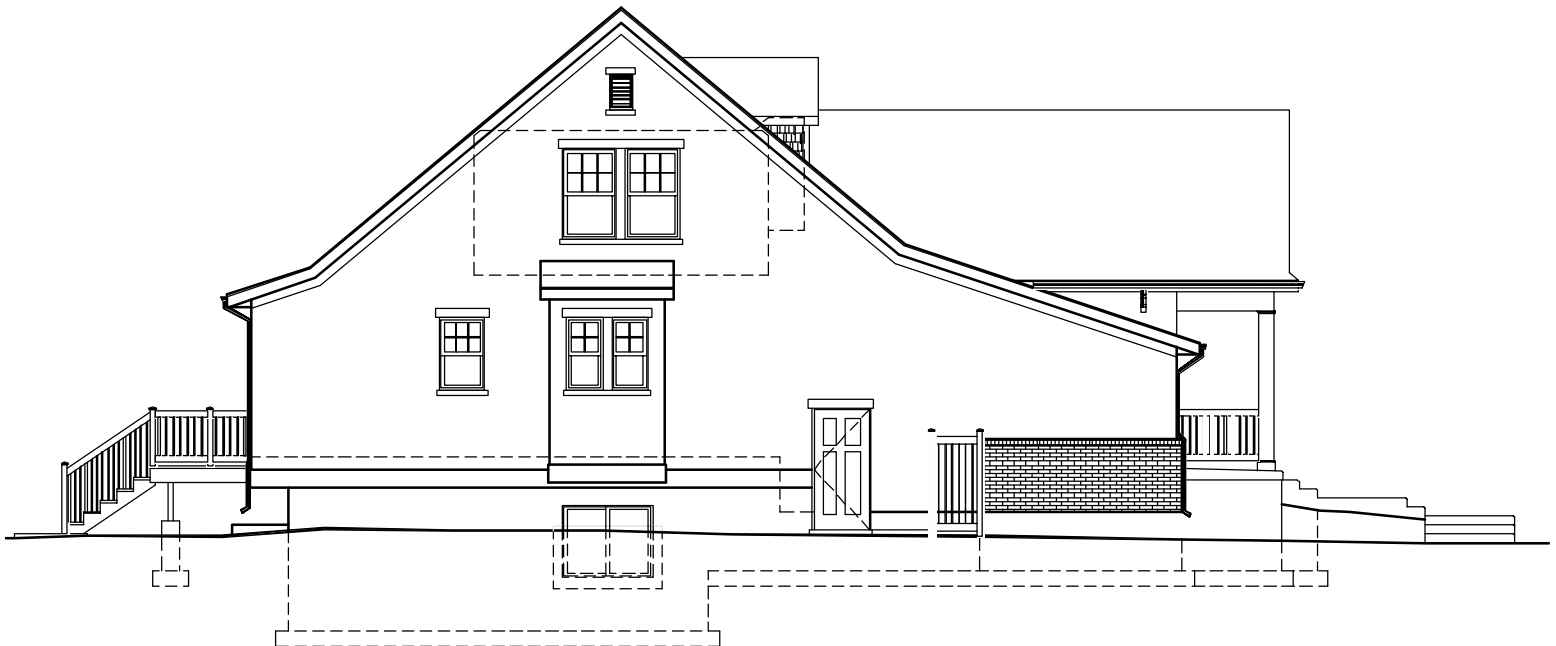

RIGHT ELEVATION

3/16" = 1'-0"



Renderings and floor plans are artist's conceptions and are not intended to show specific final work. Square footages are approximate and may vary. Plans, elevations, options, features and prices are subject to change without notice.
© 2007 Harvest Park, LLC.

Marketed by Harvest Park Realty
(801) 491-3300
www.HarvestPark.net

P:\01-LOTS\1116-SYCAMORE-D\PLAN BOOK\Y05-SYCAMORE-D-PLAN BOOK.DWG

Y05- Sycamore-D- Base Plan

Plan Book

Harvest Park, Mapleton, Utah 84664

Front & Right Elevations

1

of 8



REAR ELEVATION

3/16" = 1'-0"



LEFT ELEVATION

3/16" = 1'-0"



Renderings and floor plans are artist's conceptions and are not intended to show specific final work. Square footages are approximate and may vary. Plans, elevations, options, features and prices are subject to change without notice.
© 2007 Harvest Park, LLC.

Marketed by Harvest Park Realty
(801) 491-3300
www.HarvestPark.net

P:\01-LOTS\1196-SYCAMORE-D\PLAN BOOK\Y05-SYCAMORE-D-PLAN BOOK.DWG

Y05- Sycamore-D- Base Plan


Plan Book

Harvest Park, Mapleton, Utah 84664

Rear & Left Elevations

2

of 8

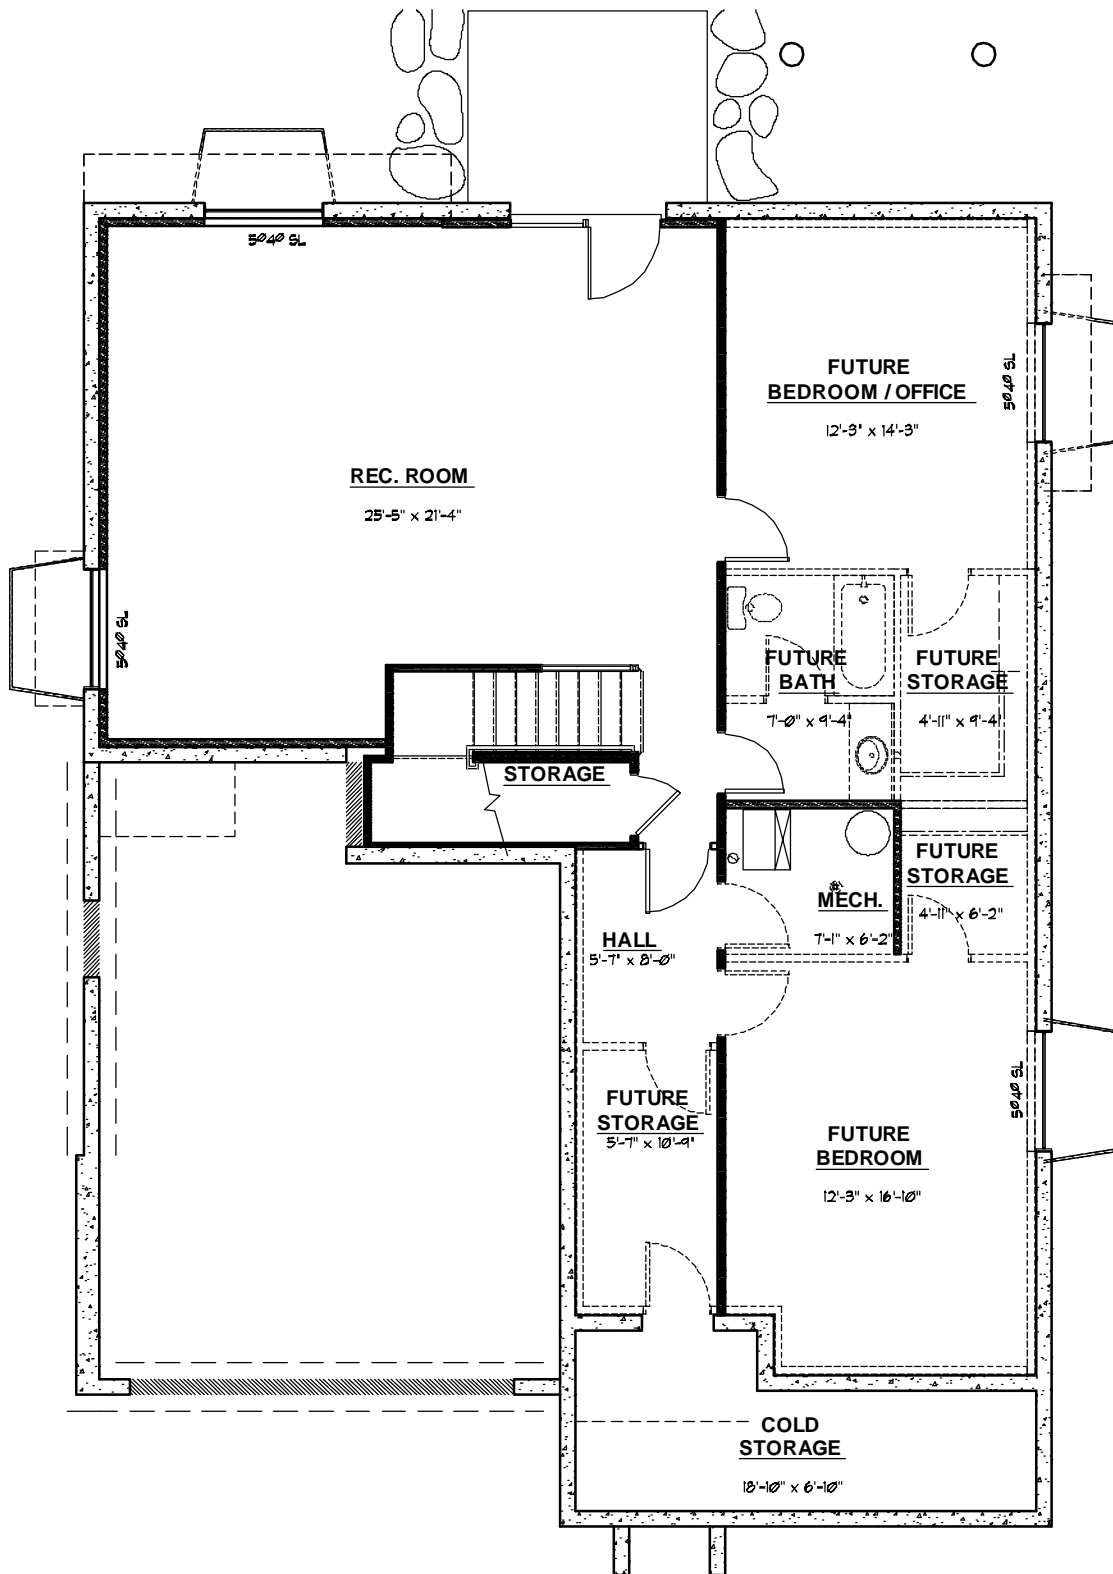

DASHED LINES REPRESENT FUTURE
OR NOT IN CONTRACT ITEMS

BASEMENT LEVEL FLOOR PLAN

1/8" = 1'-0"

685 SQ.FT. (FIN) 946 SQ. FT. (UNFIN)



Renderings and floor plans are artist's conceptions and are not intended to show specific final work. Square footages are approximate and may vary. Plans, elevations, options, features and prices are subject to change without notice.
© 2007 Harvest Park, LLC.

Marketed by Harvest Park Realty
(801) 491-3300
www.HarvestPark.net

P:\01-LOT811\Y05-SYCAMORE-D\PLAN BOOK\Y05-SYCAMORE-D-PLAN BOOK.DWG

Y05- Sycamore-D- Base Plan


Plan Book

Harvest Park, Mapleton, Utah 84664

Basement Level Floor Plan

3

of 8

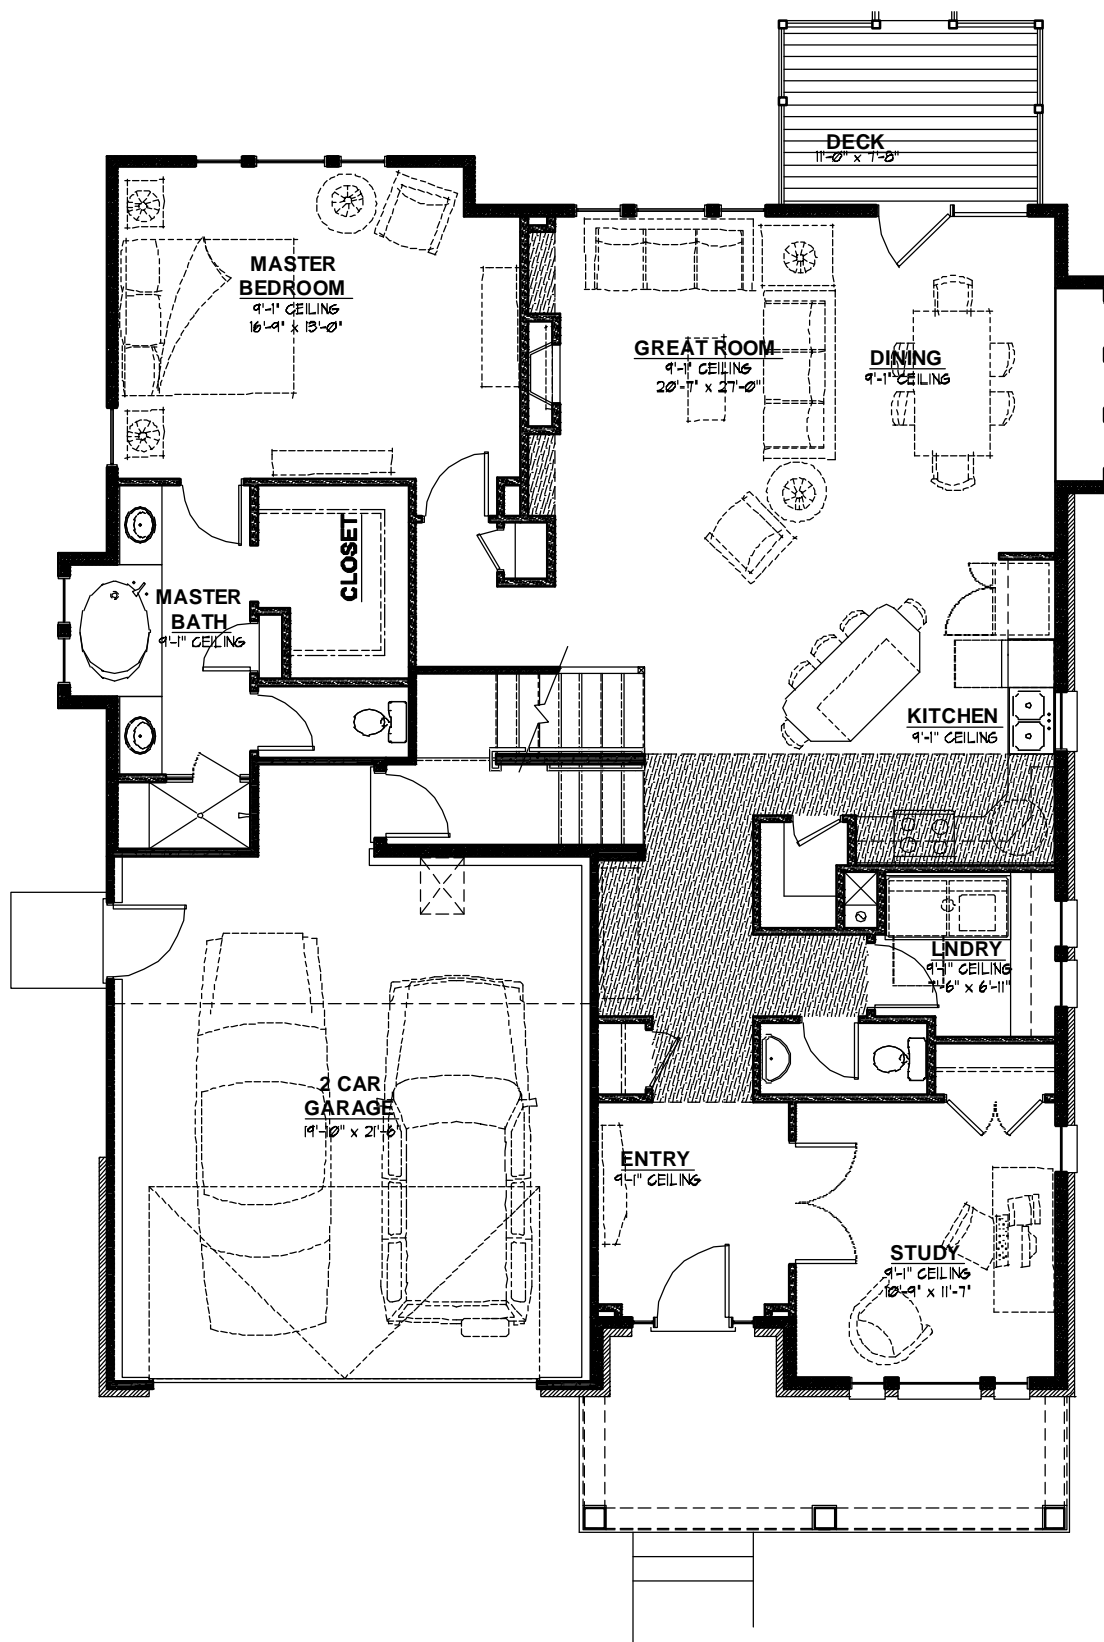

DASHED LINES REPRESENT FUTURE
OR NOT IN CONTRACT ITEMS

MAIN LEVEL FLOOR PLAN

1/8" = 1'-0"

1560 SQ.FT.



Renderings and floor plans are artist's conceptions and are not intended to show specific final work. Square footages are approximate and may vary. Plans, elevations, options, features and prices are subject to change without notice.
© 2007 Harvest Park, LLC.

Marketed by Harvest Park Realty
(801) 491-3300
www.HarvestPark.net

P:\01-LOT811\Y05-SYCAMORE-D\PLAN BOOK\Y05-SYCAMORE-D-PLAN BOOK.DWG

Y05- Sycamore-D- Base Plan


Plan Book

Harvest Park, Mapleton, Utah 84664

Main Level Floor Plan

4

of 8

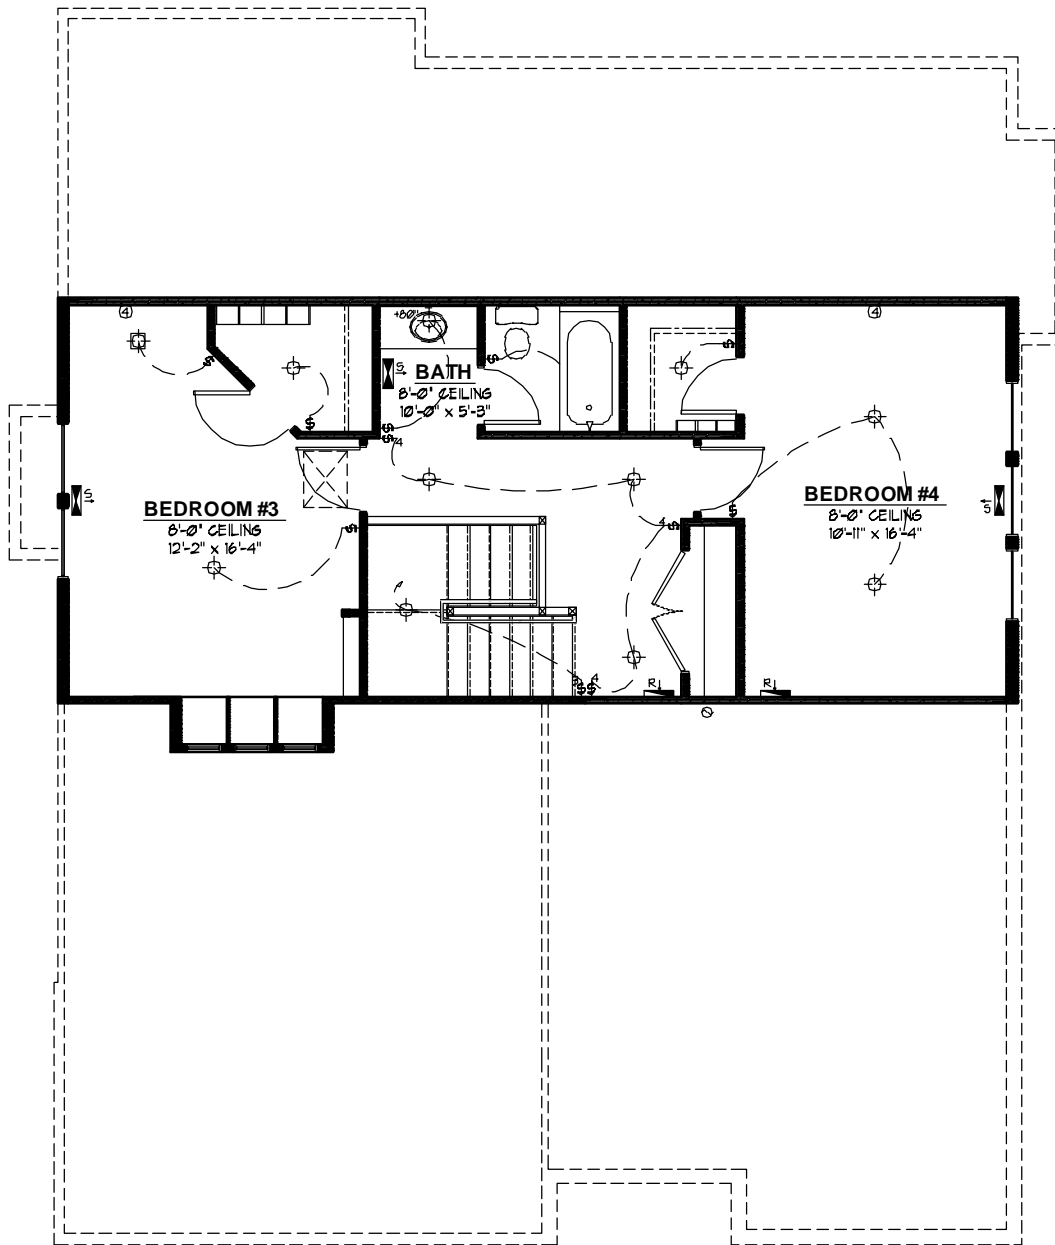

DASHED LINES REPRESENT FUTURE
OR NOT IN CONTRACT ITEMS

UPPER LEVEL FLOOR PLAN

1/8" = 1'-0"

464 SQ.FT.



Renderings and floor plans are artist's conceptions and are not intended to show specific final work. Square footages are approximate and may vary. Plans, elevations, options, features and prices are subject to change without notice.
© 2007 Harvest Park, LLC.

Marketed by Harvest Park Realty
(801) 491-3300
www.HarvestPark.net

P:\01-LOTS\1116-SYCAMORE-D\PLAN BOOK\Y05-SYCAMORE-D-PLAN BOOK.DWG

Y05- Sycamore-D- Base Plan

Plan Book

Harvest Park, Mapleton, Utah 84664

Upper Level Floor Plan

5

of 8