


FRONT ELEVATION

3/16" = 1'-0"

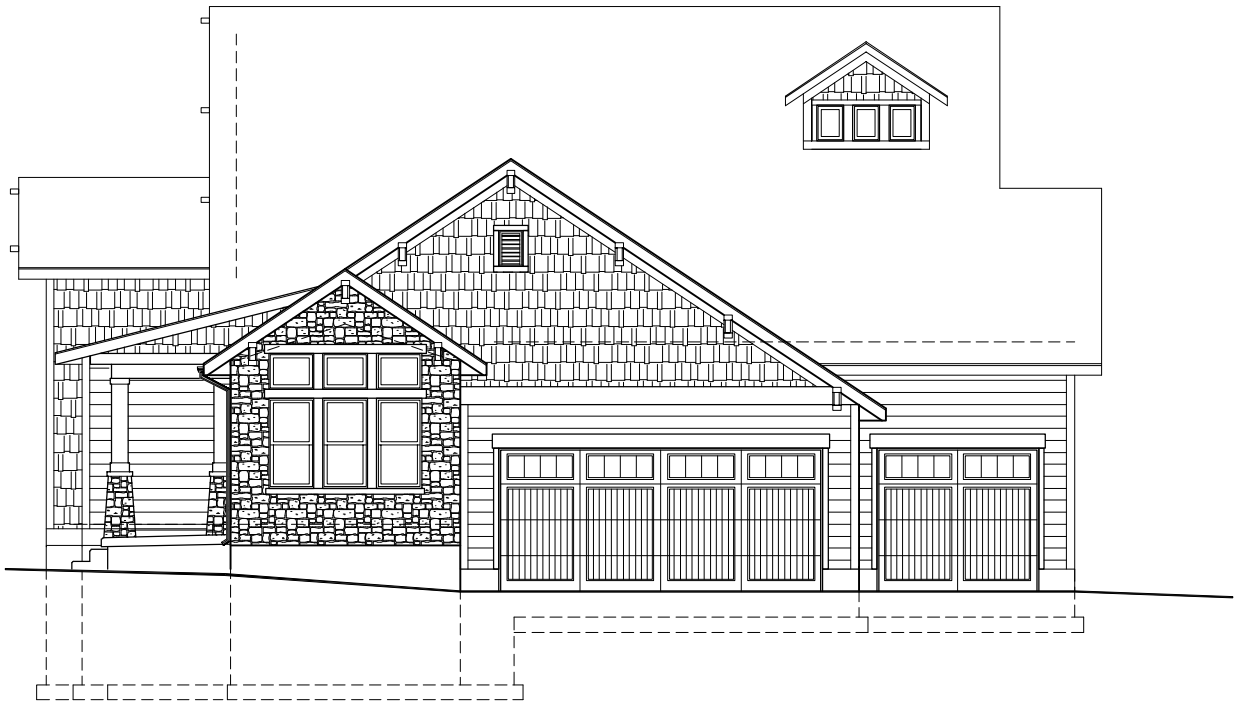

RIGHT ELEVATION

3/16" = 1'-0"



Renderings and floor plans are artist's conceptions and are not intended to show specific final work. Square footages are approximate and may vary. Plans, elevations, options, features and prices are subject to change without notice.
© 2007 Harvest Park, LLC.

Marketed by Harvest Park Realty
(801) 491-3300
www.HarvestPark.net

P:\01-LOTS\E15- WINTERGREEN-F\PLAN BOOK\E15- WINTERGREEN-F- PLAN BOOK.DWG

E15- Wintergreen-F- Base Plan
Plan Book

Harvest Park, Mapleton, Utah 84664

Front & Right Elevations


1

of 8



REAR ELEVATION

3/16" = 1'-0"

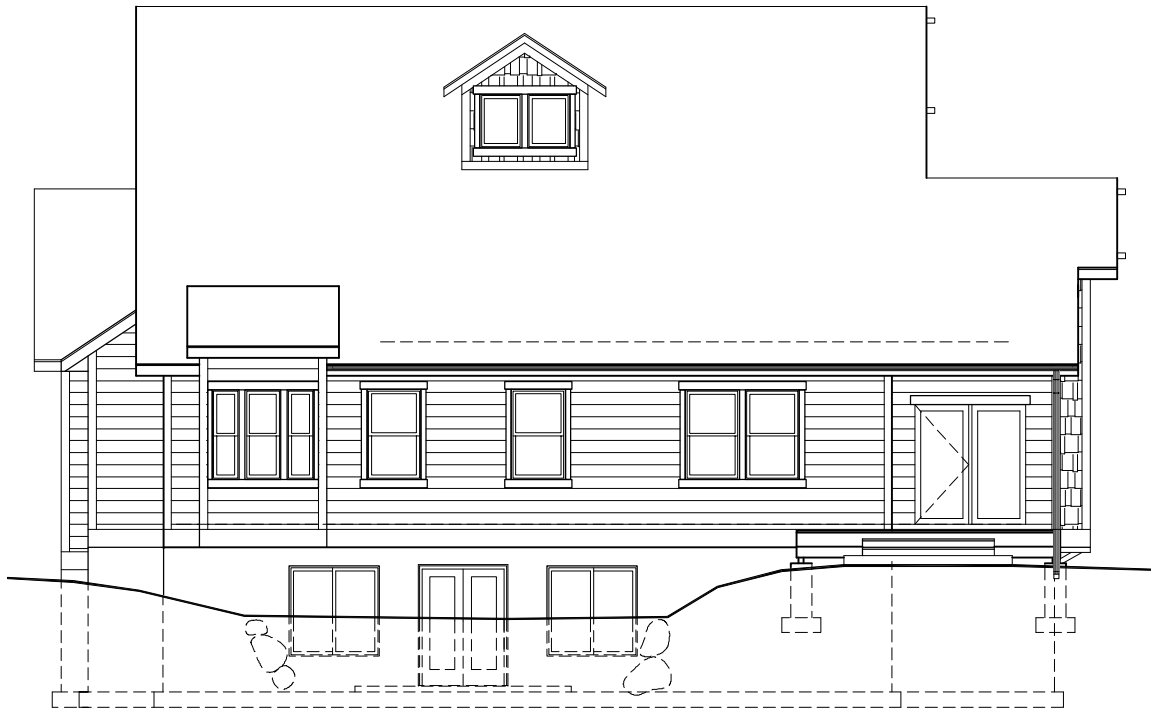

LEFT ELEVATION

3/16" = 1'-0"



Renderings and floor plans are artist's conceptions and are not intended to show specific final work. Square footages are approximate and may vary. Plans, elevations, options, features and prices are subject to change without notice.
© 2007 Harvest Park, LLC.

Marketed by Harvest Park Realty
(801) 491-3300
www.HarvestPark.net

P:\01- LOTS\E15- WINTERGREEN-F\PLAN BOOK\E15- WINTERGREEN-F- PLAN BOOK.DWG


E15- Wintergreen-F- Base Plan
Plan Book

Harvest Park, Mapleton, Utah 84664

Rear & Left Elevations

2

of 8

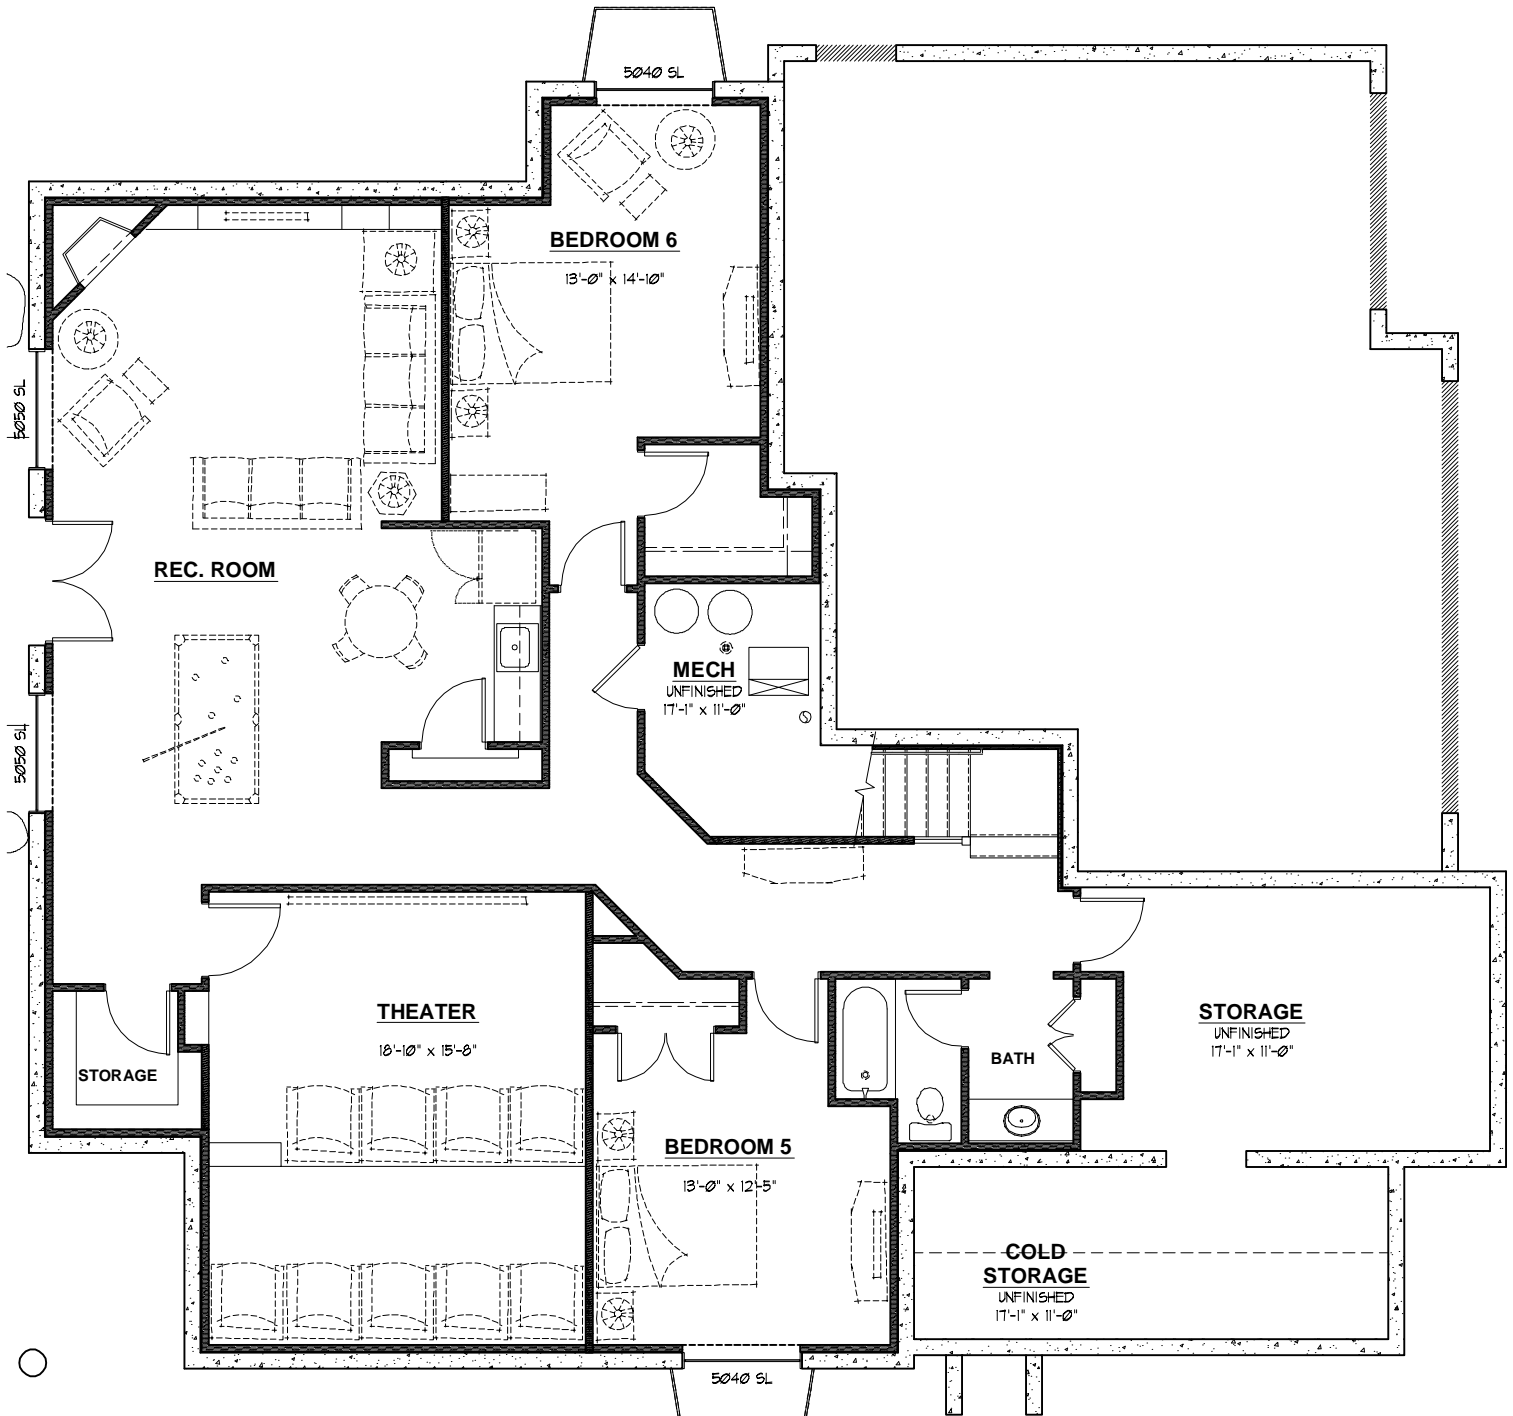

DASHED LINES REPRESENT FUTURE OR NOT IN CONTRACT ITEMS

BASEMENT-LEVEL FLOOR PLAN

1/8" = 1'-0"

1753 SQ.FT.(FIN.) 465 SF.FT. (UNFIN)



Renderings and floor plans are artist's conceptions and are not intended to show specific final work. Square footages are approximate and may vary. Plans, elevations, options, features and prices are subject to change without notice.
© 2007 Harvest Park, LLC.

Marketed by Harvest Park Realty
(801) 491-3300
www.HarvestPark.net

P:\01-LOTS\E15- WINTERGREEN-F\PLAN BOOK\E15- WINTERGREEN-F- PLAN BOOK.DWG


E15- Wintergreen-F- Base Plan
Plan Book

Harvest Park, Mapleton, Utah 84664

Basement Level Floor Plan

3

of 8

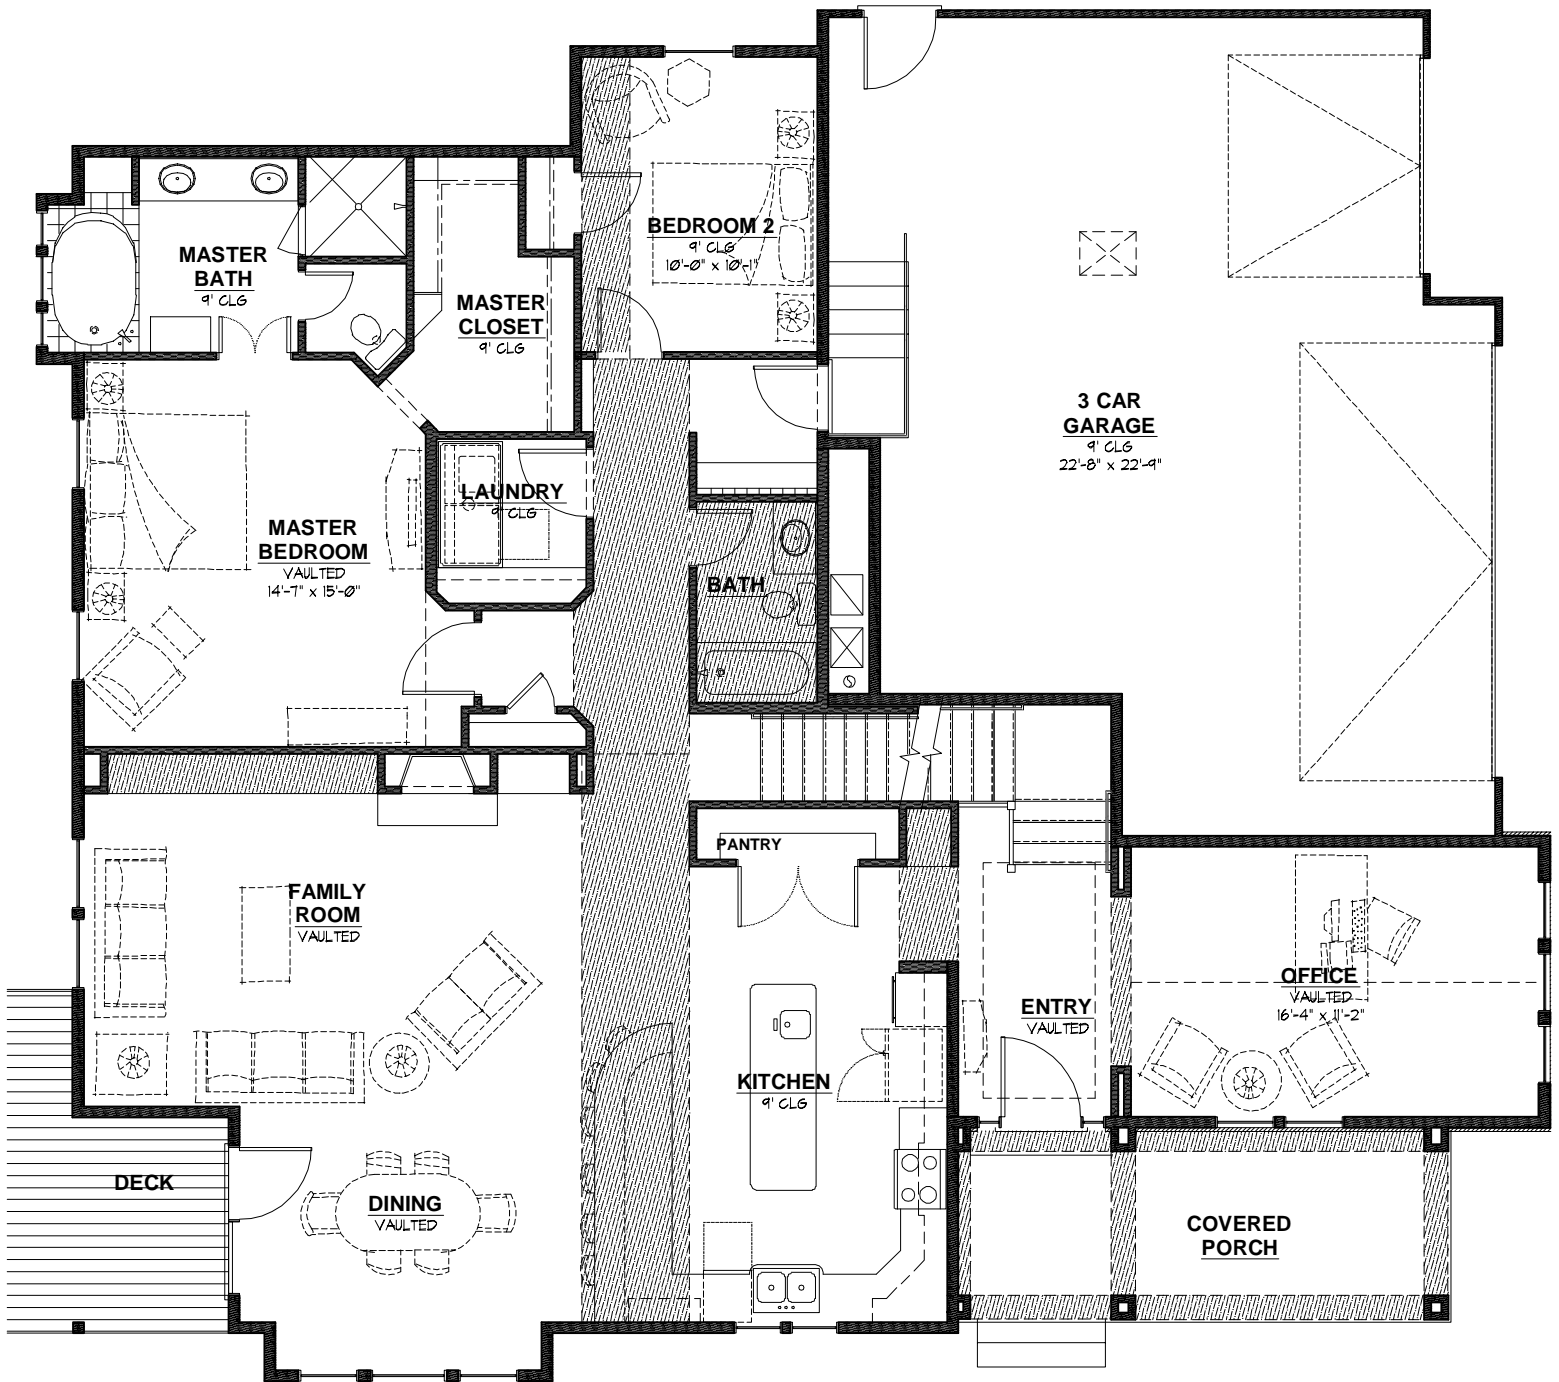

 DASHED LINES REPRESENT FUTURE
 OR NOT IN CONTRACT ITEMS

MAIN LEVEL FLOOR PLAN

1/8" = 1'-0"

2055 SQ.FT.



Renderings and floor plans are artist's conceptions and are not intended to show specific final work. Square footages are approximate and may vary. Plans, elevations, options, features and prices are subject to change without notice.
 © 2007 Harvest Park, LLC.

Marketed by Harvest Park Realty
 (801) 491-3300
 www.HarvestPark.net

P:\01- LOTS\E15- WINTERGREEN-F\PLAN BOOK\E15- WINTERGREEN-F- PLAN BOOK.DWG

E15- Wintergreen-F- Base Plan
 Plan Book

Harvest Park, Mapleton, Utah 84664

Main Level Floor Plan

4

of 8



 DASHED LINES REPRESENT FUTURE
 OR NOT IN CONTRACT ITEMS

UPPER LEVEL FLOOR PLAN

1/8" = 1'-0"

900 SQ.FT.



Renderings and floor plans are artist's conceptions and are not intended to show specific final work. Square footages are approximate and may vary. Plans, elevations, options, features and prices are subject to change without notice.
 © 2007 Harvest Park, LLC.

Marketed by Harvest Park Realty
 (801) 491-3300
 www.HarvestPark.net

P:\01- LOTS\E15- WINTERGREEN-F\PLAN BOOK\E15- WINTERGREEN-F- PLAN BOOK.DWG

E15- Wintergreen-F- Base Plan
 Plan Book

Harvest Park, Mapleton, Utah 84664

Upper Level Floor Plan

5

of 8