



FRONT ELEVATION

3/16" = 1'-0"



RIGHT ELEVATION

3/16" = 1'-0"

Conceptions and are not
 Square footages are
 options, features
 without notice.
 LLC.

L13- Aspen-B- Base Plan
 Plan Book

1

Realty

Harvest Park, Mapleton, Utah 84664



REAR ELEVATION

3/16" = 1'-0"



LEFT ELEVATION

3/16" = 1'-0"



Renderings and floor plans are artist's conceptions and are not intended to show specific final work. Square footages are approximate and may vary. Plans, elevations, options, features and prices are subject to change without notice.
© 2007 Harvest Park, LLC.

Marketed by Harvest Park Realty
(801) 491-3300
www.HarvestPark.net

P:\01-LOTS\113-ASPEN\PLAN BOOK\L13-ASPEN-B-PLAN BOOK.DWG


L13- Aspen-B- Base Plan
Plan Book

Harvest Park, Mapleton, Utah 84664

Rear & Left Elevations

2

of 8

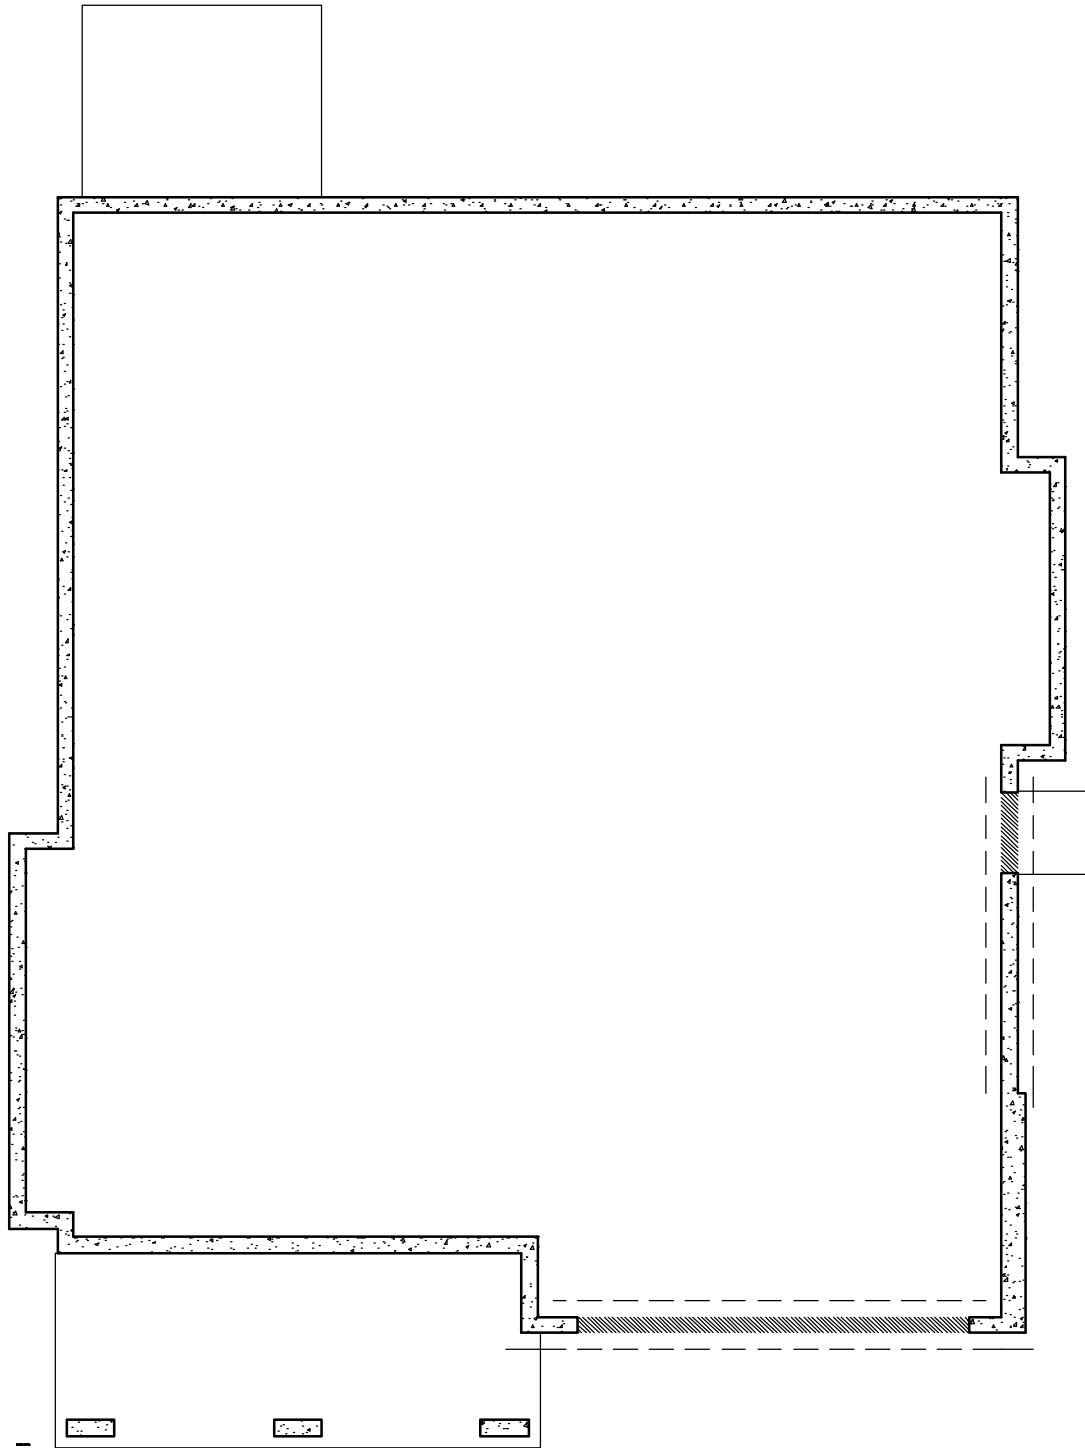

 DASHED LINES REPRESENT FUTURE
 OR NOT IN CONTRACT ITEMS

BASEMENT LEVEL FLOOR PLAN

1/8" = 1'-0"

0 SQ.FT.



Renderings and floor plans are artist's conceptions and are not intended to show specific final work. Square footages are approximate and may vary. Plans, elevations, options, features and prices are subject to change without notice.
 © 2007 Harvest Park, LLC.

Marketed by Harvest Park Realty
 (801) 491-3300
 www.HarvestPark.net

P:\01-L079\LL13-ASPEN-PLAN BOOK\13-ASPEN-B- PLAN BOOK.DWG


L13- Aspen-B- Base Plan
 Plan Book

Harvest Park, Mapleton, Utah 84664

Basement Level Floor Plan

3

of 8

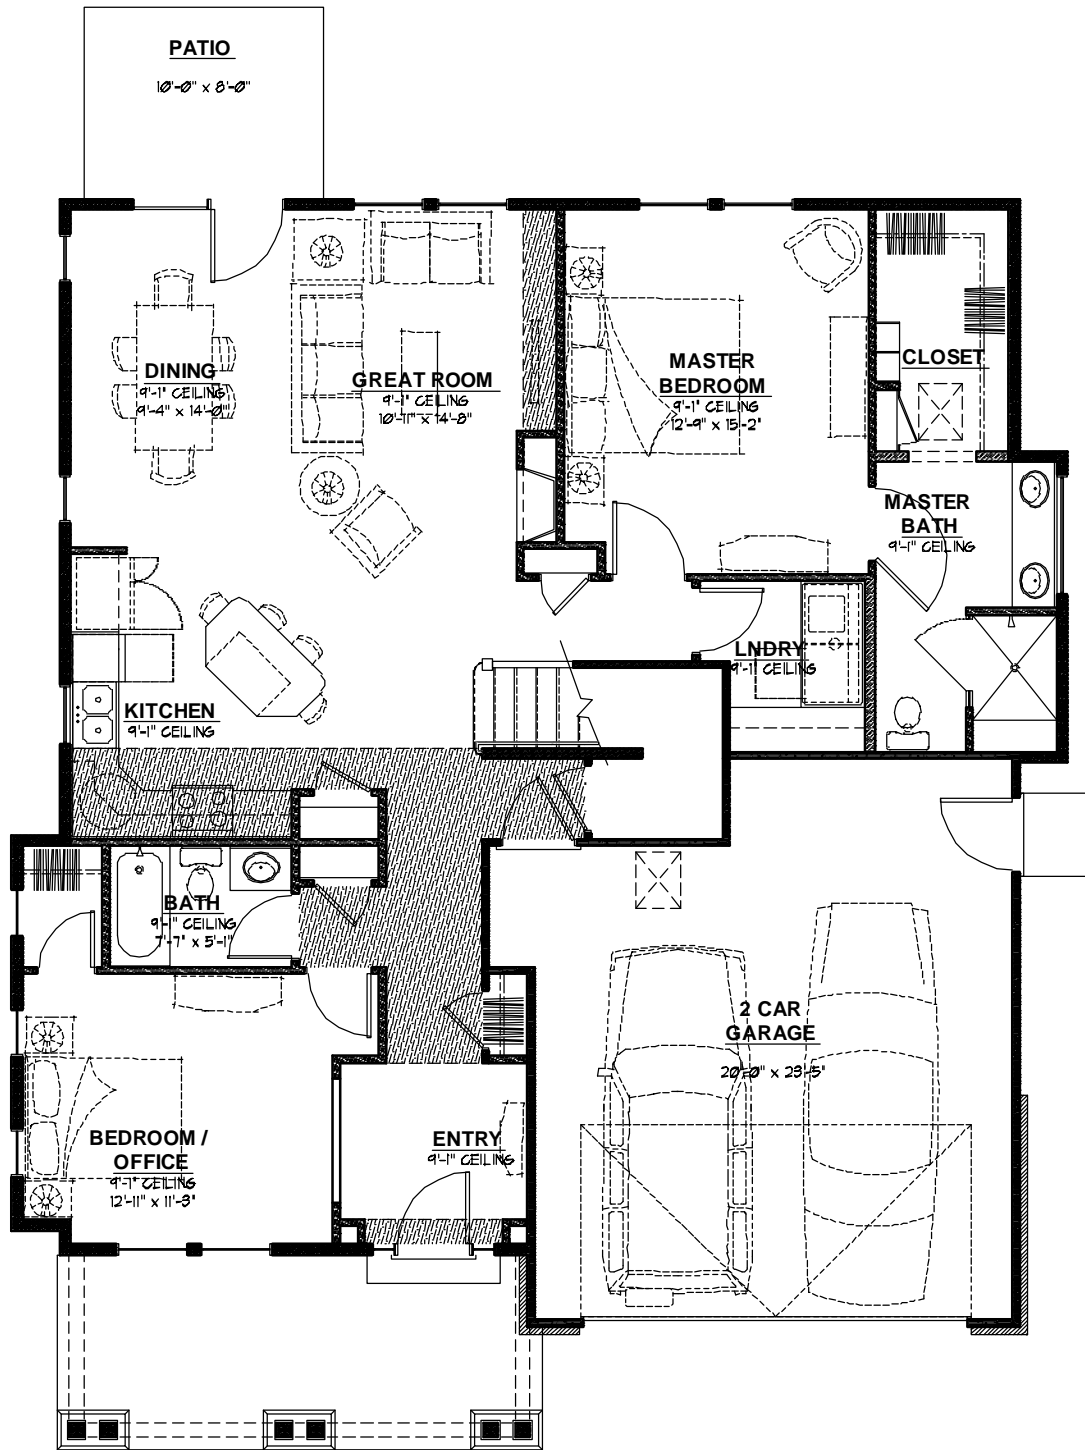

 DASHED LINES REPRESENT FUTURE
 OR NOT IN CONTRACT ITEMS

MAIN LEVEL FLOOR PLAN
 1/8" = 1'-0"
 1430 SQ.FT.



Renderings and floor plans are artist's conceptions and are not intended to show specific final work. Square footages are approximate and may vary. Plans, elevations, options, features and prices are subject to change without notice.
 © 2007 Harvest Park, LLC.

Marketed by Harvest Park Realty
 (801) 491-3300
 www.HarvestPark.net

P:\01-LOTS\113-ASPEN\PLAN BOOK\L13-ASPEN-B-PLAN BOOK.DWG


L13- Aspen-B- Base Plan
 Plan Book

Harvest Park, Mapleton, Utah 84664

Main Level Floor Plan

4

of 8

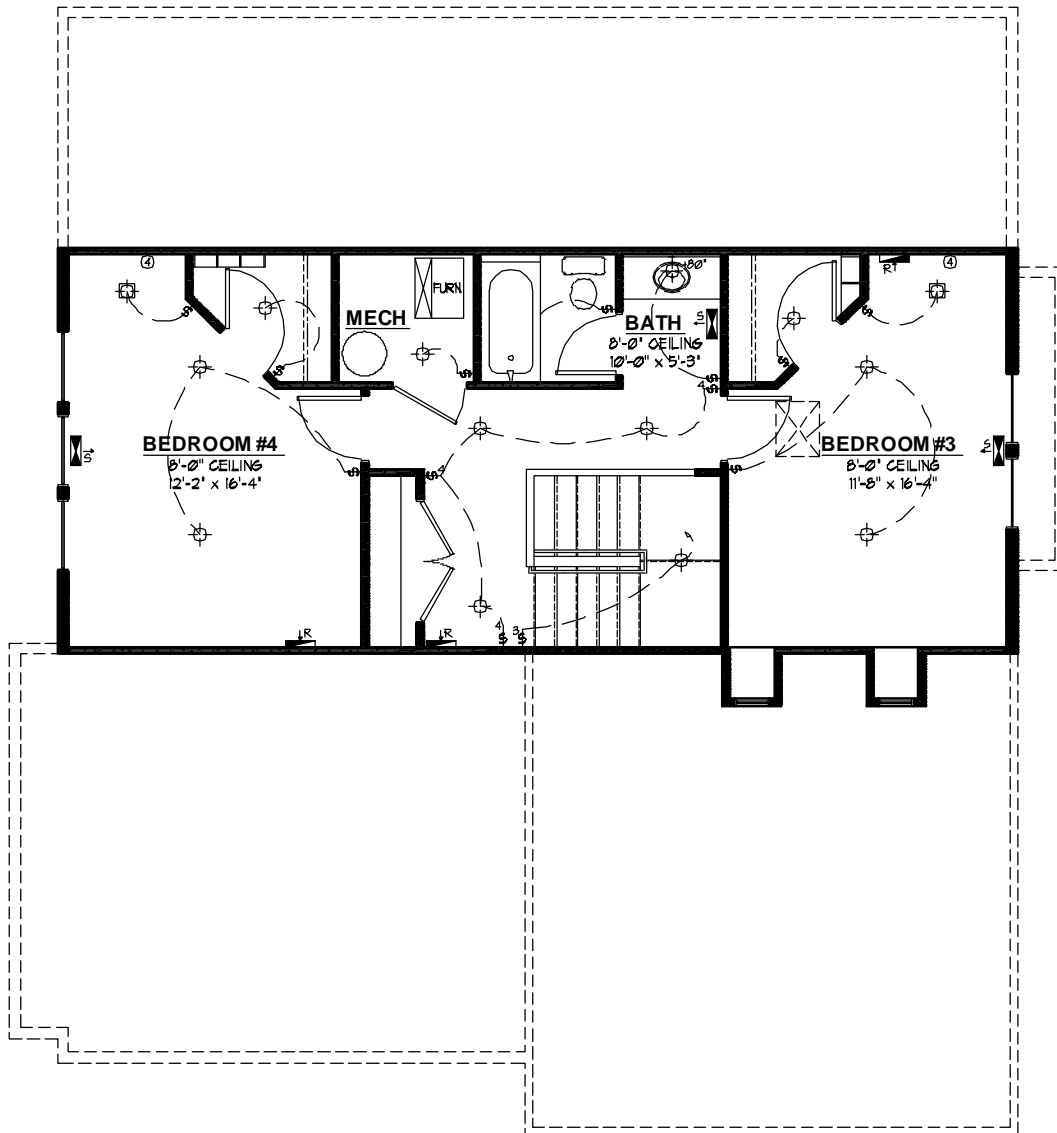

 DASHED LINES REPRESENT FUTURE
 OR NOT IN CONTRACT ITEMS

UPPER LEVEL FLOOR PLAN

1/8" = 1'-0"

687 SQ.FT.



Renderings and floor plans are artist's conceptions and are not intended to show specific final work. Square footages are approximate and may vary. Plans, elevations, options, features and prices are subject to change without notice.
 © 2007 Harvest Park, LLC.

Marketed by Harvest Park Realty
 (801) 491-3300
 www.HarvestPark.net

P:\01-LOTS\L13-ASPEN\PLAN BOOK\L13-ASPEN-B-PLAN BOOK.DWG

L13- Aspen-B- Base Plan
 Plan Book

Harvest Park, Mapleton, Utah 84664

Upper Level Floor Plan

5

of 8