

**UNIT 211: LEVEL 1**

SCALE 1/4"=1'-0"  
 219 SQ. FT.  
 558 SQ. FT. (GARAGE)

**UNIT 210: LEVEL 1**

SCALE 1/4"=1'-0"  
 236 SQ. FT.  
 576 SQ. FT. (GARAGE)

**UNIT 209: LEVEL 1**

SCALE 1/4"=1'-0"  
 218 SQ. FT.  
 596 SQ. FT. (GARAGE)

**UNIT 208: LEVEL 1**

SCALE 1/4"=1'-0"  
 218 SQ. FT.  
 580 SQ. FT. (GARAGE)

**UNIT 207: LEVEL 1**

SCALE 1/4"=1'-0"  
 218 SQ. FT.  
 573 SQ. FT. (GARAGE)



**UNIT 211: LEVEL 2**  
 SCALE 1/4"=1'-0"  
 832 SQ. FT.

**UNIT 210: LEVEL 2**  
 SCALE 1/4"=1'-0"  
 817 SQ. FT.

**UNIT 209: LEVEL 2**  
 SCALE 1/4"=1'-0"  
 819 SQ. FT.

**UNIT 208: LEVEL 2**  
 SCALE 1/4"=1'-0"  
 815 SQ. FT.

**UNIT 207: LEVEL 2**  
 SCALE 1/4"=1'-0"  
 829 SQ. FT.



**UNIT 211: LEVEL 3**

SCALE 1/4"=1'-0"  
768 SQ. FT.

**UNIT 210: LEVEL 3**

SCALE 1/4"=1'-0"  
748 SQ. FT.

**UNIT 209: LEVEL 3**

SCALE 1/4"=1'-0"  
759 SQ. FT.

**UNIT 208: LEVEL 3**

SCALE 1/4"=1'-0"  
767 SQ. FT.

**UNIT 207: LEVEL 3**


SCALE 1/4"=1'-0"  
762 SQ. FT.




**SOUTH ELEVATION**  
SCALE 1/4"=1'-0"



**EAST ELEVATION**  
SCALE 1/4"=1'-0"

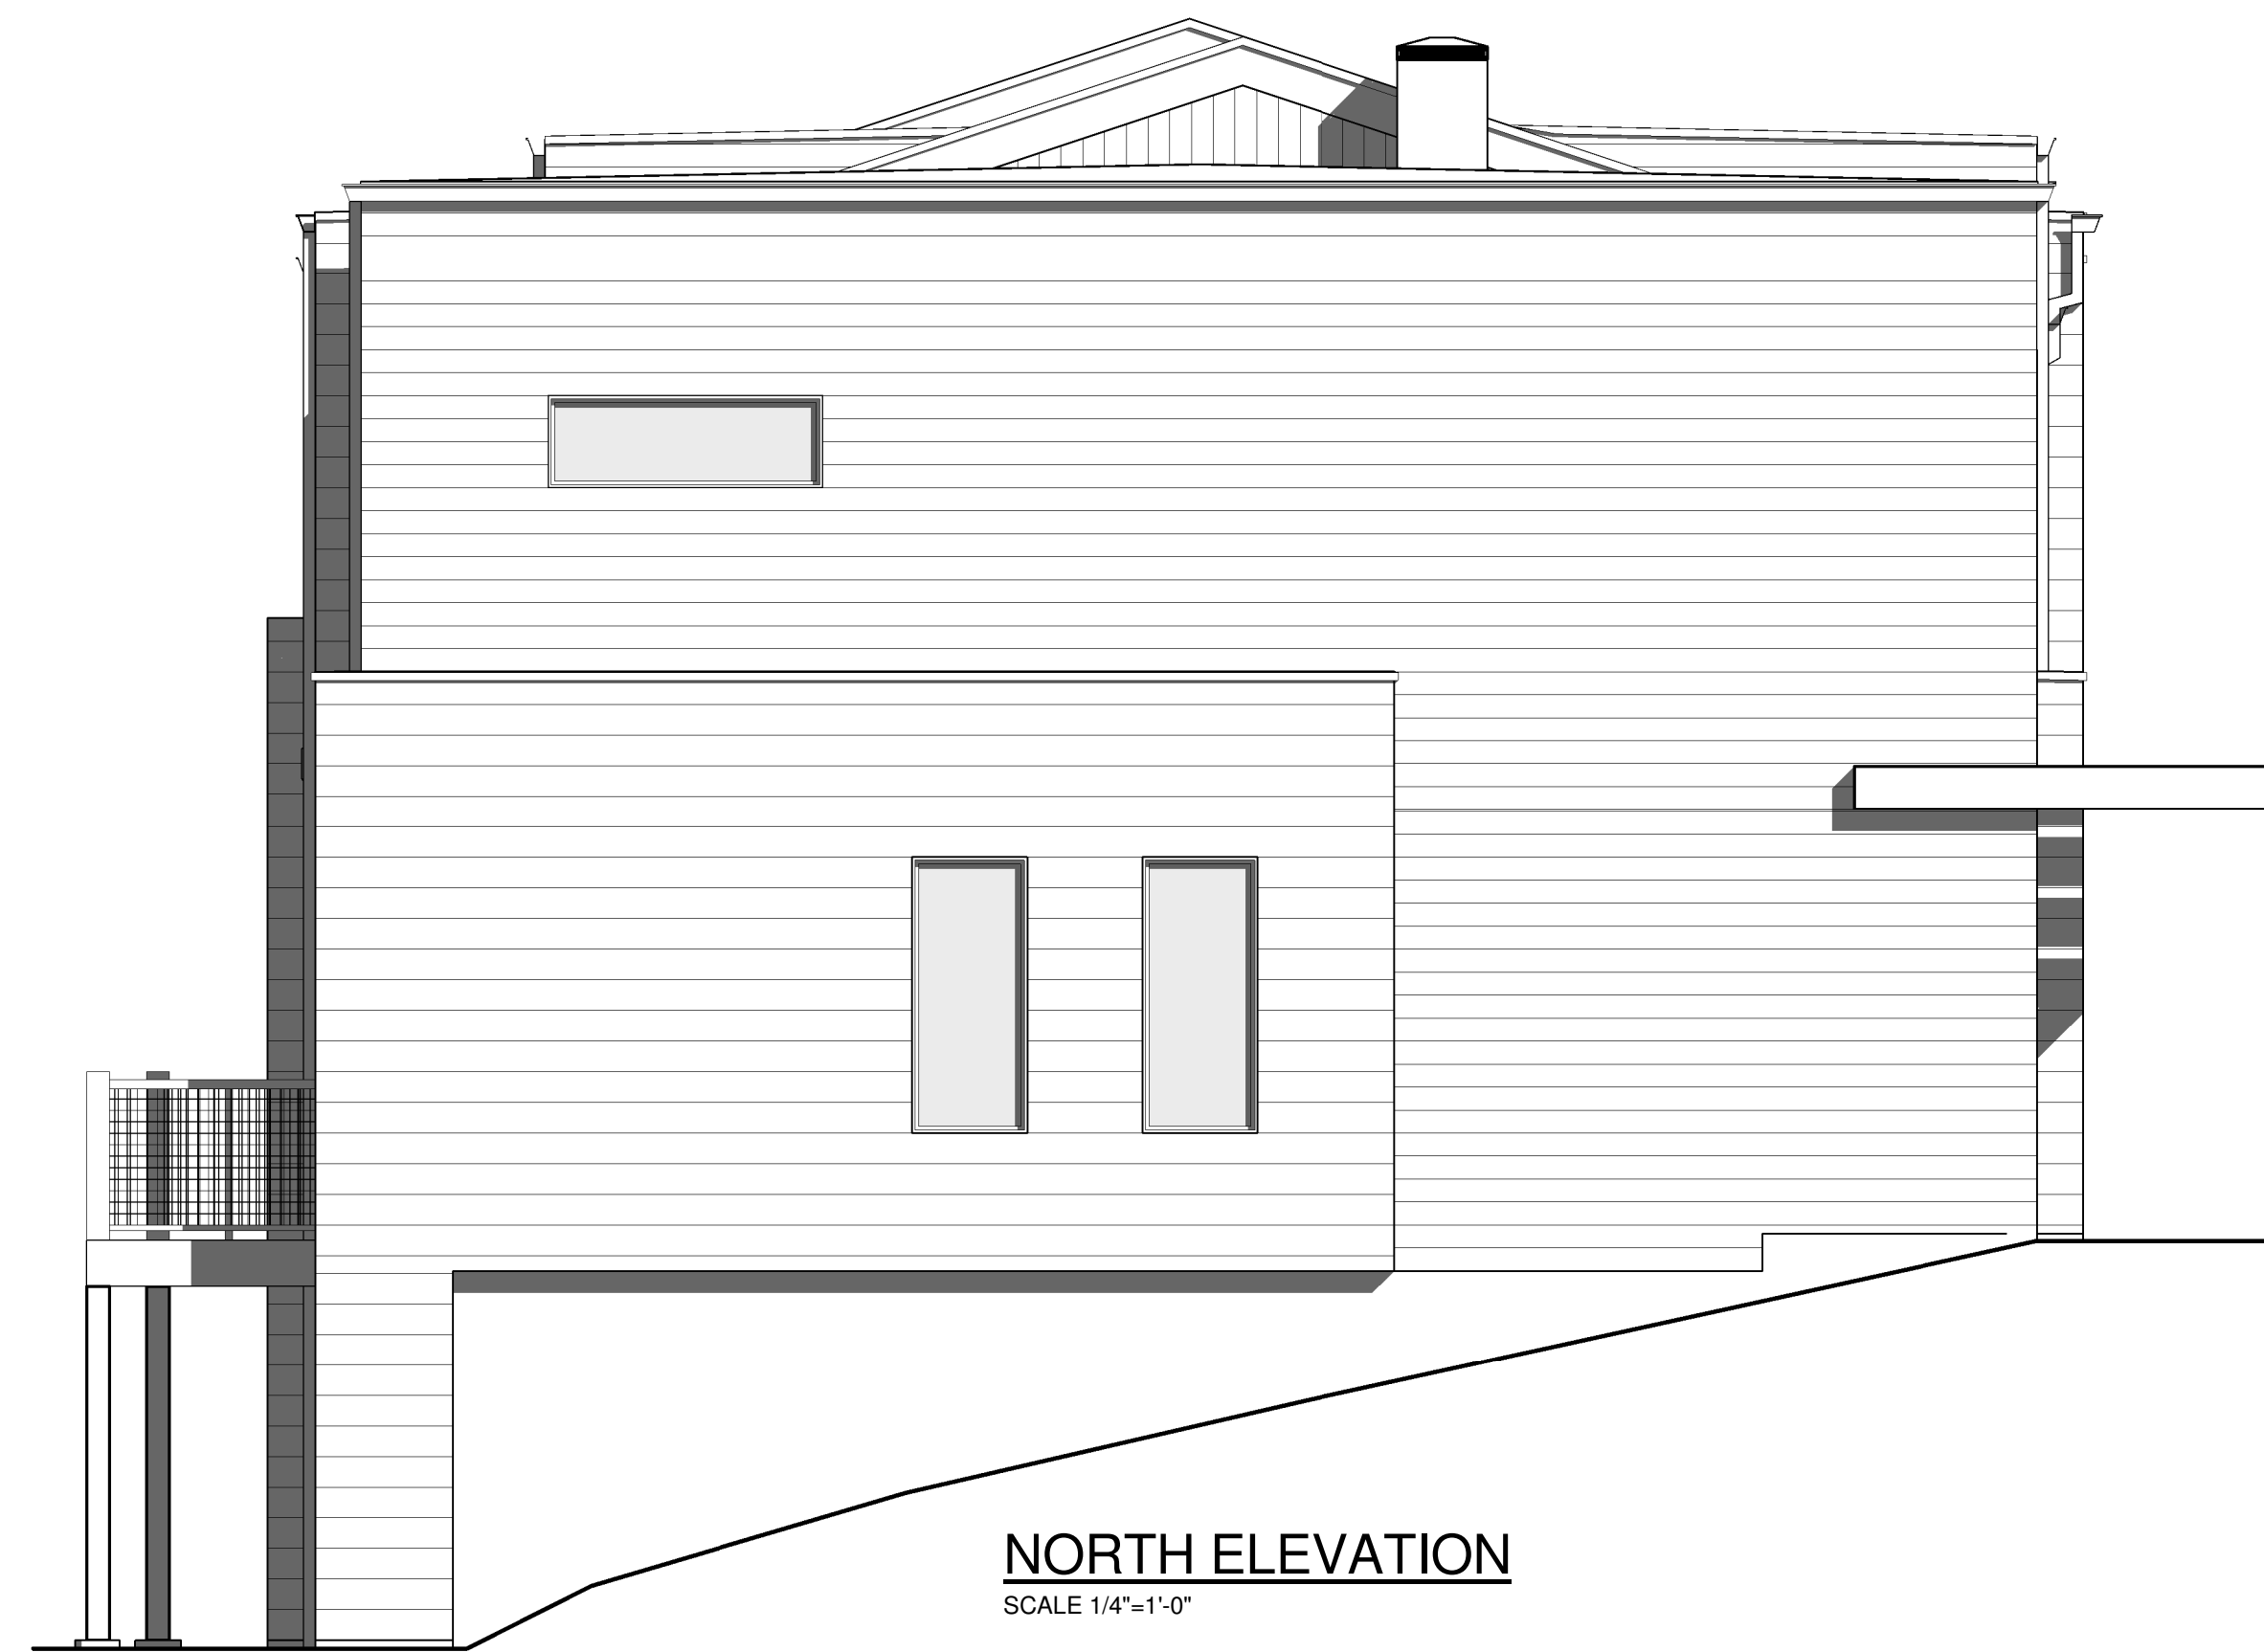

**NORTH ELEVATION**  
SCALE 1/4"=1'-0"

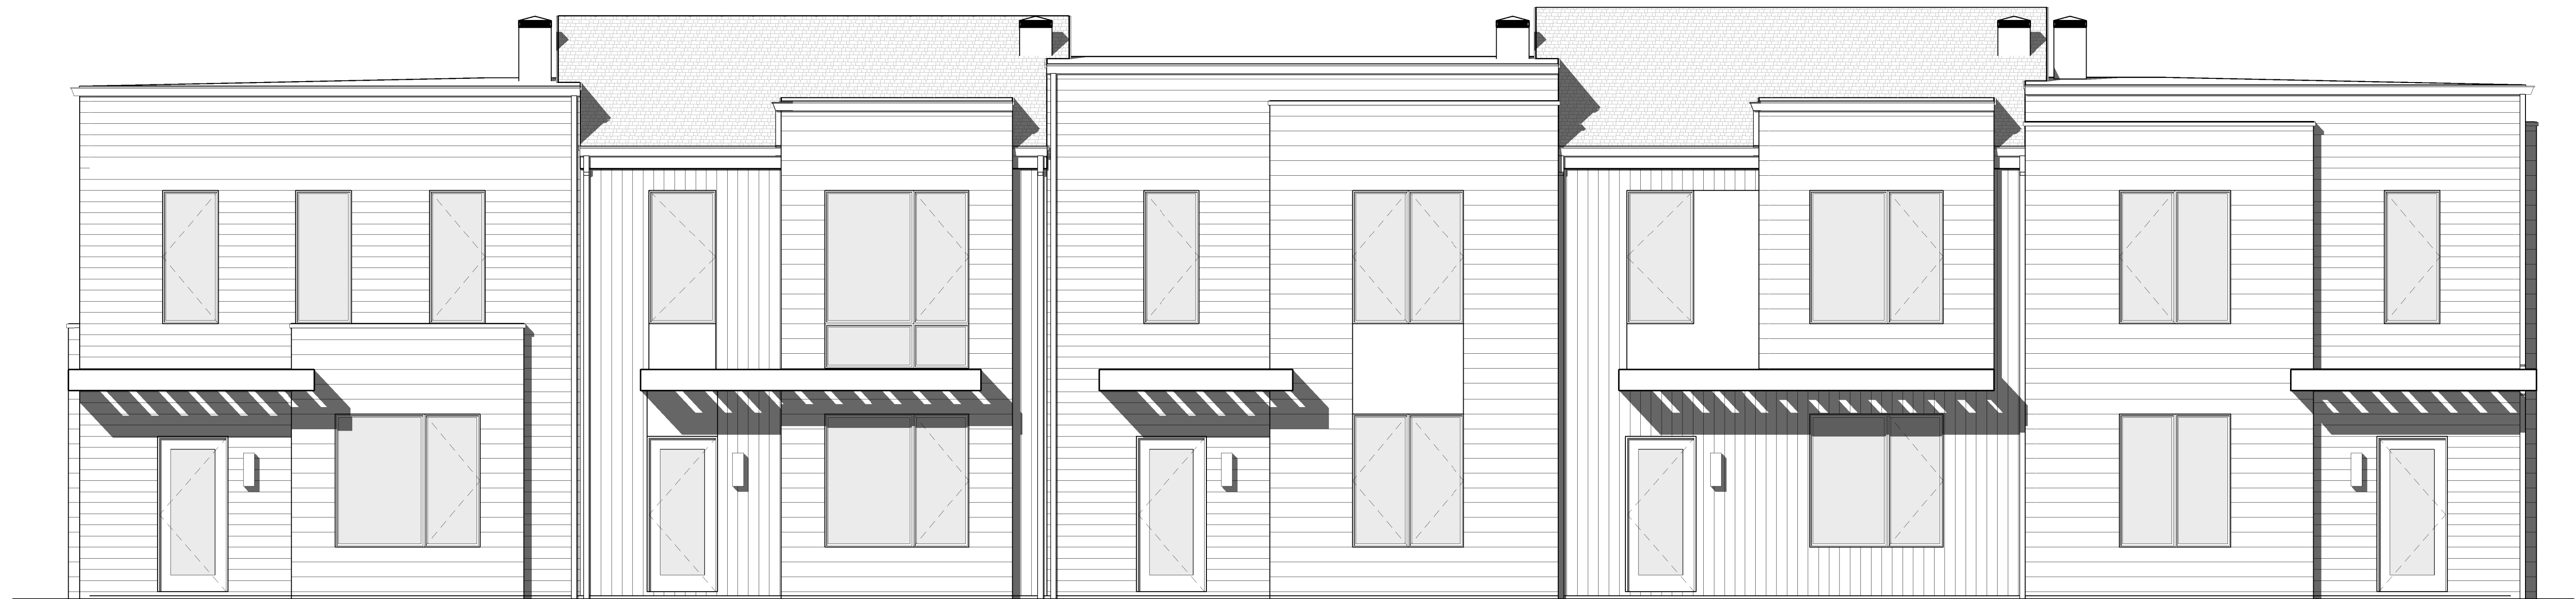

**WEST ELEVATION**  
SCALE 1/4"=1'-0"