



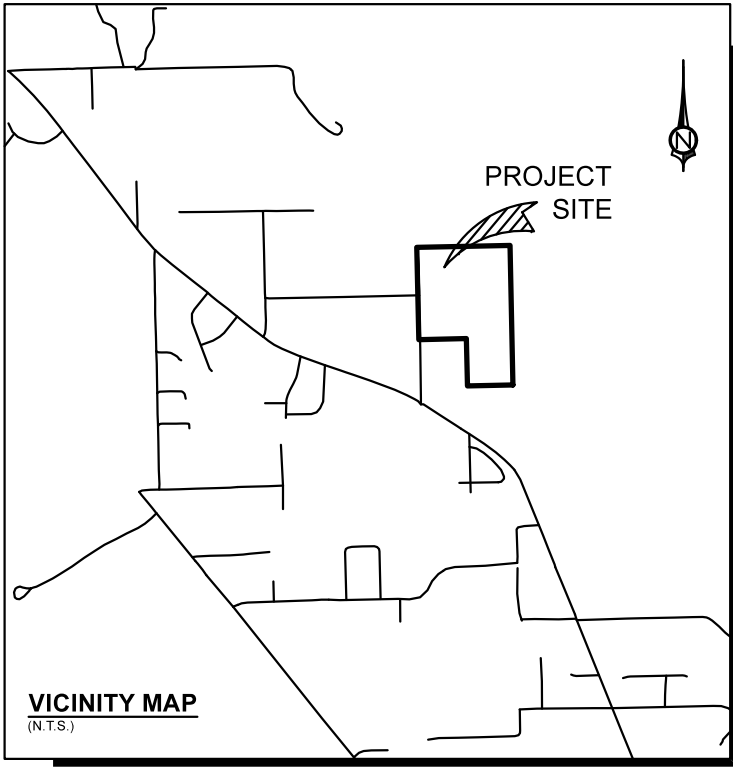

Curve Table		
Curve #	Radius	Length
C1	172.00'	125.25'
C2	172.00'	43.70'
C3	478.00'	45.14'
C4	478.00'	14.46'
C5	522.00'	56.49'
C6	522.00'	61.44'
C7	478.00'	5.08'
C8	478.00'	98.72'
C9	478.00'	69.05'
C10	322.00'	77.34'
C11	378.00'	117.31'
C12	322.00'	21.02'
C13	712.62'	80.80'
C14	712.62'	67.96'
C15	322.00'	54.22'
C16	128.00'	52.03'
C17	172.00'	118.14'
C18	172.00'	29.83'
C19	178.00'	6.53'
C20	178.00'	44.45'
C21	60.00'	126.15'
C22	60.00'	45.52'
C23	60.00'	66.51'
C24	60.00'	55.14'
C25	60.00'	38.15'
C26	222.00'	70.52'
C27	128.00'	31.88'
C28	128.00'	78.23'
C29	172.00'	69.91'
C30	278.00'	46.81'
C31	668.62'	141.16'
C32	278.00'	3.34'
C33	278.00'	14.81'
C34	422.00'	48.13'
C35	172.00'	107.79'
C36	172.00'	69.84'
C37	172.00'	30.72'
C38	162.00'	118.71'
C39	162.00'	71.74'
C40	37.00'	51.63'
C41	37.00'	64.61'

Curve Table		
Curve #	Radius	Length
C42	37.00'	40.08'
C43	37.00'	51.72'
C44	138.00'	162.24'
C45	322.00'	147.51'
C46	322.00'	19.70'
C47	228.00'	209.60'
C48	272.00'	89.12'
C49	272.00'	101.99'
C50	272.00'	58.93'
C51	278.00'	146.36'
C52	128.00'	155.05'
C53	422.00'	38.68'
C54	278.00'	66.78'
C55	522.00'	102.11'
C56	522.00'	86.66'
C57	478.00'	44.13'
C58	478.00'	63.85'
C59	522.00'	11.09'
C60	522.00'	53.99'
C61	128.00'	124.92'
C62	45.00'	67.04'
C63	25.00'	45.12'
C64	40.00'	37.44'
C65	50.00'	31.11'
C66	100.00'	1.94'
C68	40.00'	50.89'
C70	20.00'	31.03'
C72	50.00'	15.75'
C74	15.00'	14.39'
C76	10.00'	13.17'
C78	10.00'	12.95'
C80	178.00'	59.23'
C81	222.00'	80.80'
C82	50.00'	35.58'
C83	50.00'	24.70'
C84	50.00'	18.42'
C85	50.00'	29.99'
C86	50.00'	49.37'
C87	50.00'	49.37'
C88	30.00'	23.80'
C89	50.00'	21.56'

Line Table	
Line #	Length
L1	70.97'
L2	98.08'
L3	41.75'
L4	114.41'
L5	172.52'
L6	144.64'
L7	144.64'
L8	127.53'
L9	44.99'
L10	22.20'
L11	25.44'
L12	10.68'
L13	10.69'
L14	47.13'
L15	25.76'
L16	92.10'
L17	22.30'
L18	41.75'
L19	32.26'
L20	65.82'
L21	70.97'
L22	34.87'
L23	31.29'
L24	57.66'
L25	32.64'
L26	12.31'
L27	12.51'
L29	91.02'
L31	86.93'
L33	2.37'
L35	13.06'
L36	73.88'
L37	5.77'
L38	22.51'
L39	44.44'
L40	48.16'
L41	1.98'
L42	18.78'
L43	69.44'
L44	11.46'
L45	54.97'
L46	7.73'
L47	34.37'
L48	3.21'

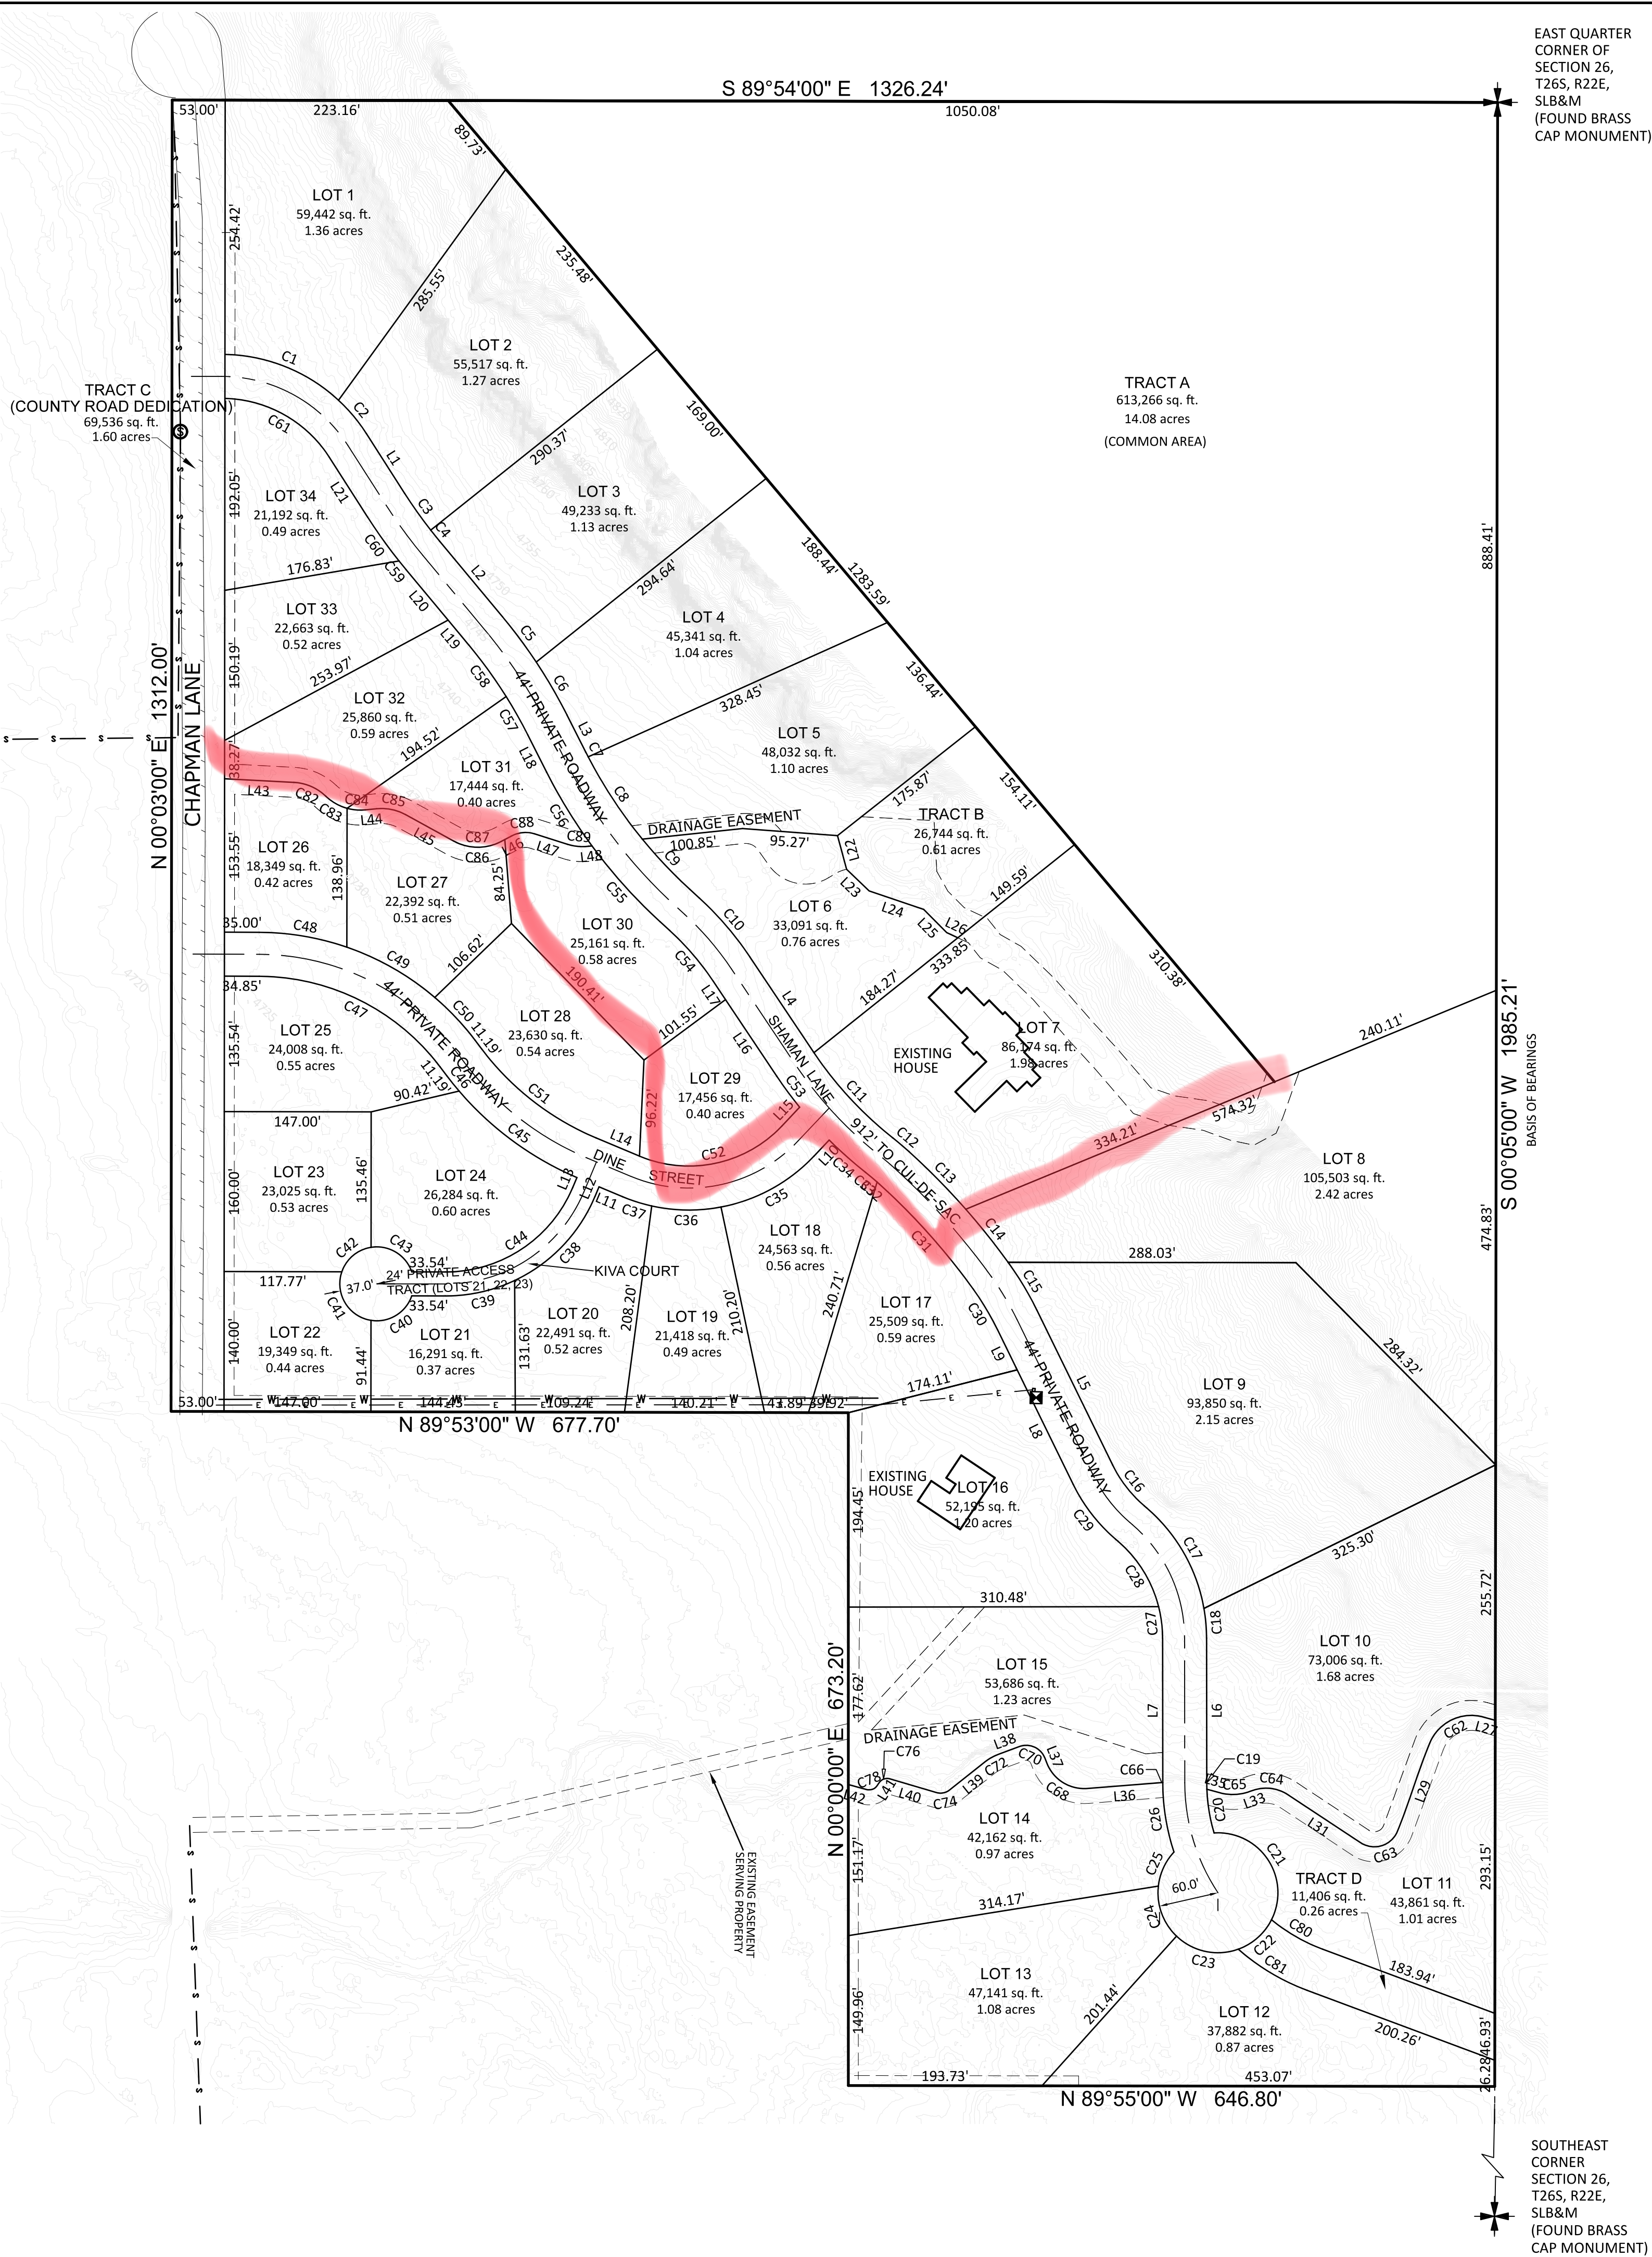

PRELIMINARY PLAT
VISTA ANTIGUA SUBDIVISION
LOCATED IN THE SOUTHEAST QUARTER OF
SECTION 26,
TOWNSHIP 26 SOUTH, RANGE 22 EAST
SALT LAKE BASE AND MERIDIAN
MOAB, GRAND COUNTY, UTAH

SURVEYOR'S CERTIFICATE

I, Lucas Blake, certify that I am a Professional Land Surveyor as prescribed under the laws of the State of Utah and that I hold license no. 7540504. I further certify that a land survey was made of the property described below, and the findings of that survey are as shown hereon.

Lucas Blake
License No. 7540504

BOUNDARY DESCRIPTION


Beginning at the East Quarter Corner of Section 26, Township 26 South, Range 22 East; thence South 00°05'00" West 1,985.21 feet along the section line; thence N 89°55'00" W 646.80 feet; thence North 673.20 feet; thence North 89°53'00" West 677.70 feet; thence North 00°03'00" East 1,312.00 feet to the section line; thence South 89°54'00" East 1,326.24 feet along the section line to the point of beginning.

Having an area of 2,175,417 square feet or 49.94 acres more or less.

NARRATIVE

The Basis of Bearings is South 00°25'00" West along the section line from the East Quarter corner to the Southeast corner of Section 26, Township 26 South, Range 22 East, Salt Lake Base and Meridian.

	ACREAGE
LOT 1-34	30.35 ACRES
TRACT A	14.08 ACRES
TRACT B	0.61 ACRES
TRACT D	0.26 ACRES
TRACT C - CHAPMAN LANE	1.60 ACRES
PRIVATE ROADS	3.04 ACRES
TOTAL	49.94 ACRES

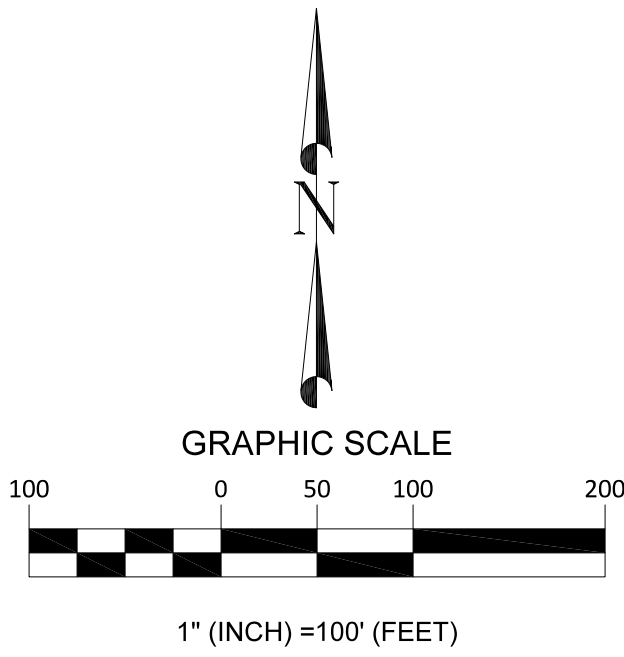

PRELIMINARY PLAT
CHAPMAN LANE
MOAB, UT



Project	066-18
Date	4/16/18
Sheet	1 OF 1