



June 9, 2020
GRAPHIC SCALE

(IN FEET)
1 inch = 60 ft.

Eik Meadows


A PART OF THE SOUTHEAST QUARTER OF SECTION 27, T14N, R1E, S.L.B.&M.
ALSO, BEING A PART OF LOT 8, BLOCK 51, PLAT "A", RICHMOND FARM SURVEY
RICHMOND, CACHE COUNTY, UTAH
Containing 13.25 Acres and 11 Lots

09-111

TAX UNIT 018

Electronic only

Main Street (SR-142)

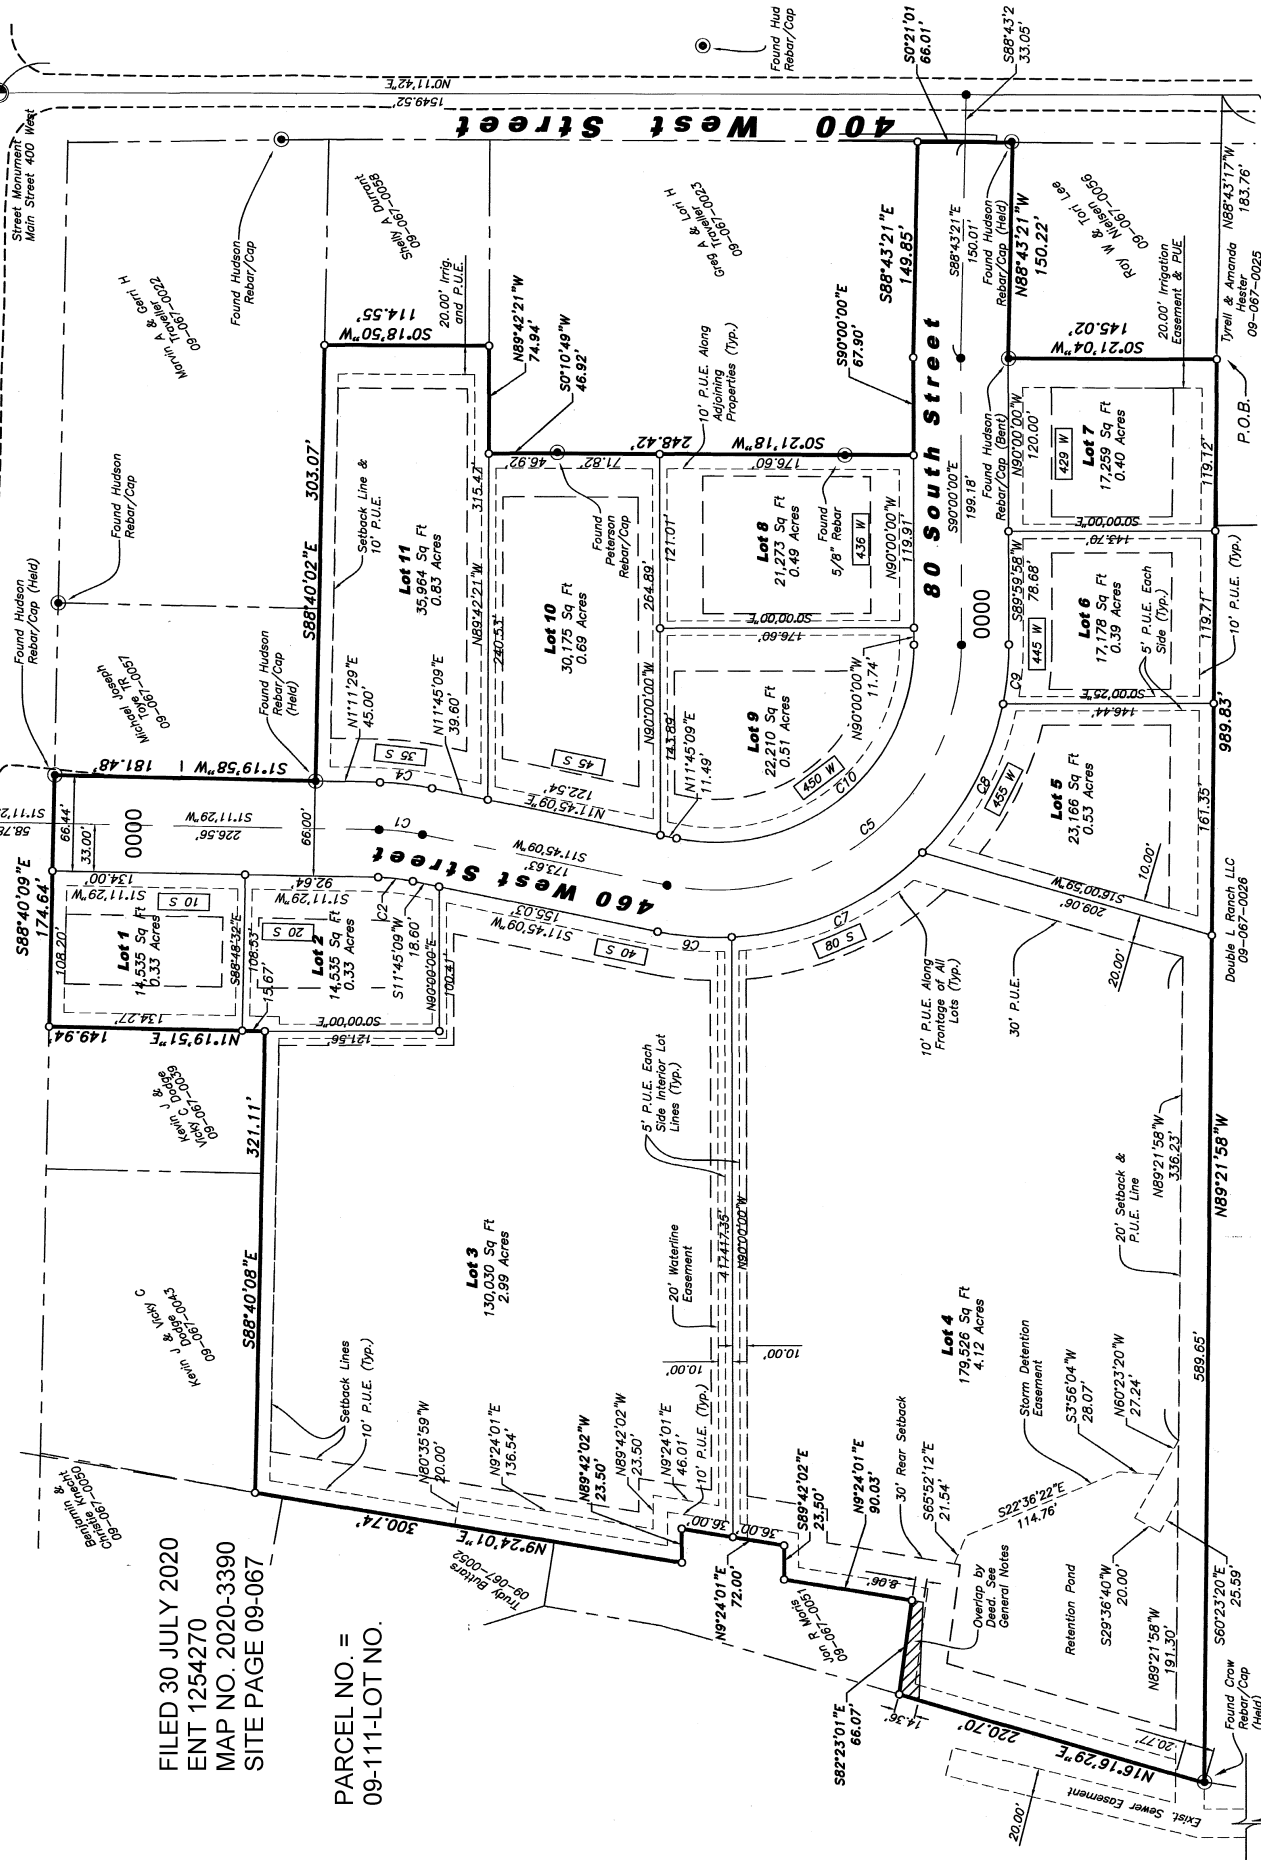

FILED 30 JULY 2020
ENT 1254270
MAP NO. 2020-3390
SITE PAGE 09-067

PARCEL NO. =
09-111-Lot NO.

Double J Ranch, LLC
09-067-0026

P.O.B.

Jywell & Amanda
Hester
09-067-0025